



1

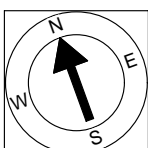

**Completed: August, 2005**

Note: Dimensions are not guaranteed and are provided for informational purposes only.

© 2005 New England Floor Plans.com  
Licensed to Boston Virtual Imaging

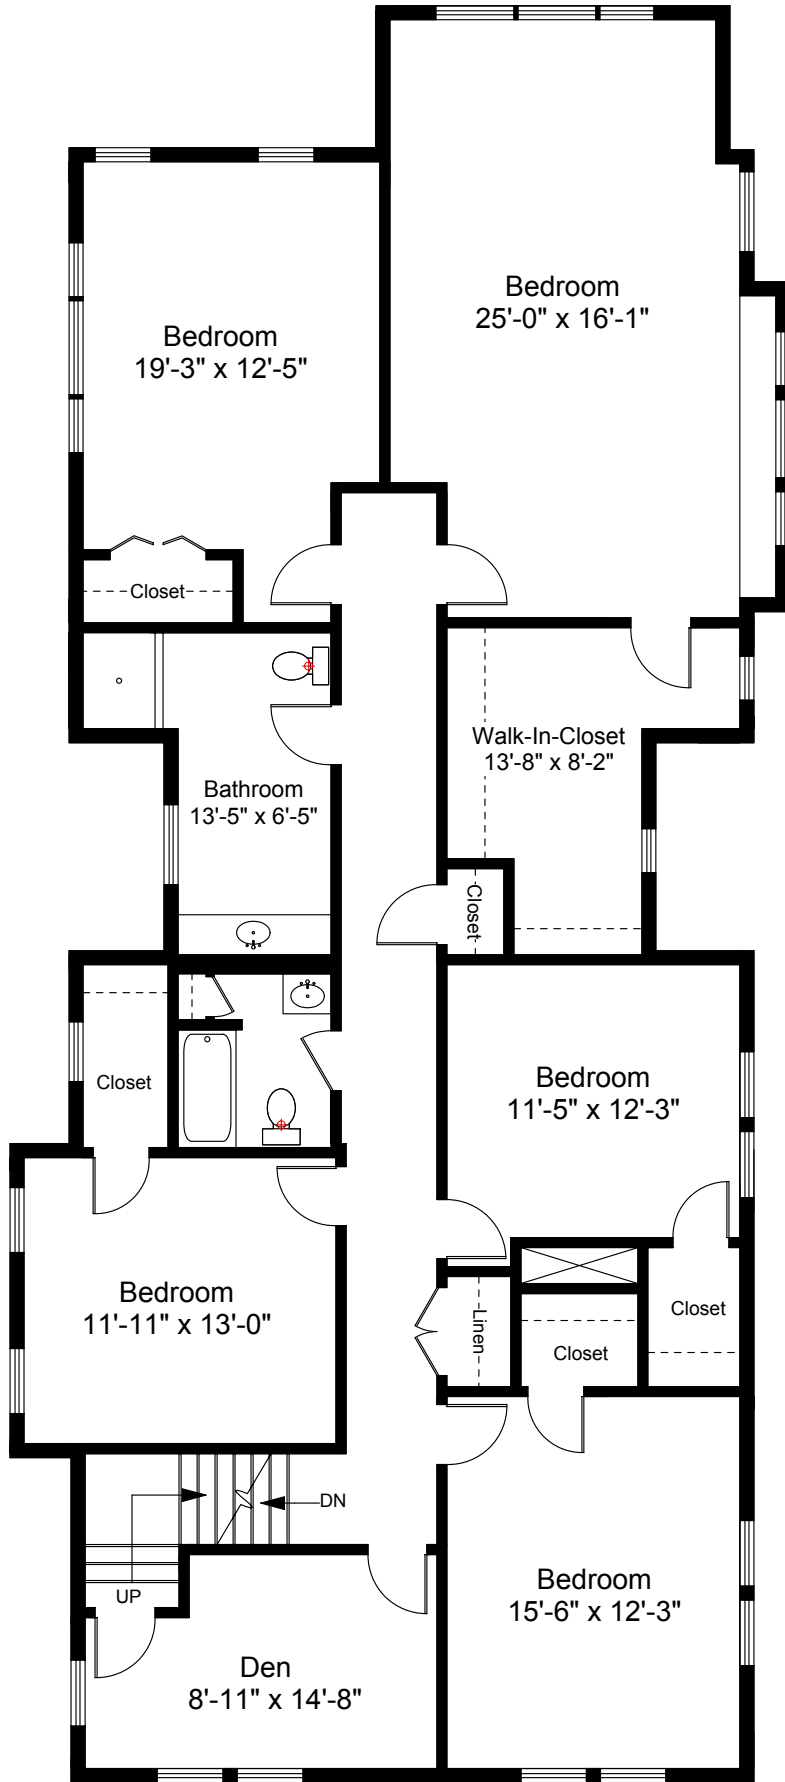


Second Floor Plan  
Ceiling Height = 8'-0"

25 Westland Road  
Weston, MA 02493



Scale 1/8" = 1'-0"

2

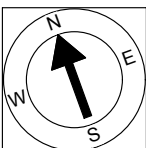

Completed: August, 2005

Note: Dimensions are not guaranteed and are provided for informational purposes only.

© 2005 New England Floor Plans.com  
Licensed to Boston Virtual Imaging