


TIMOTHY  
LUND  
ARCHITECT


262 FOREST STREET  
NEEDHAM, MA 02492

781-444-6690 t  
781-444-9495 f  
TLArchitect.com

176 FAIRWAY ROAD  
CHESTNUT HILL, MA

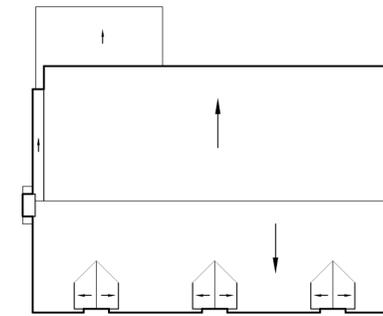

2 EXISTING ROOF PLAN  
SCALE: 1/16" = 1'-0"

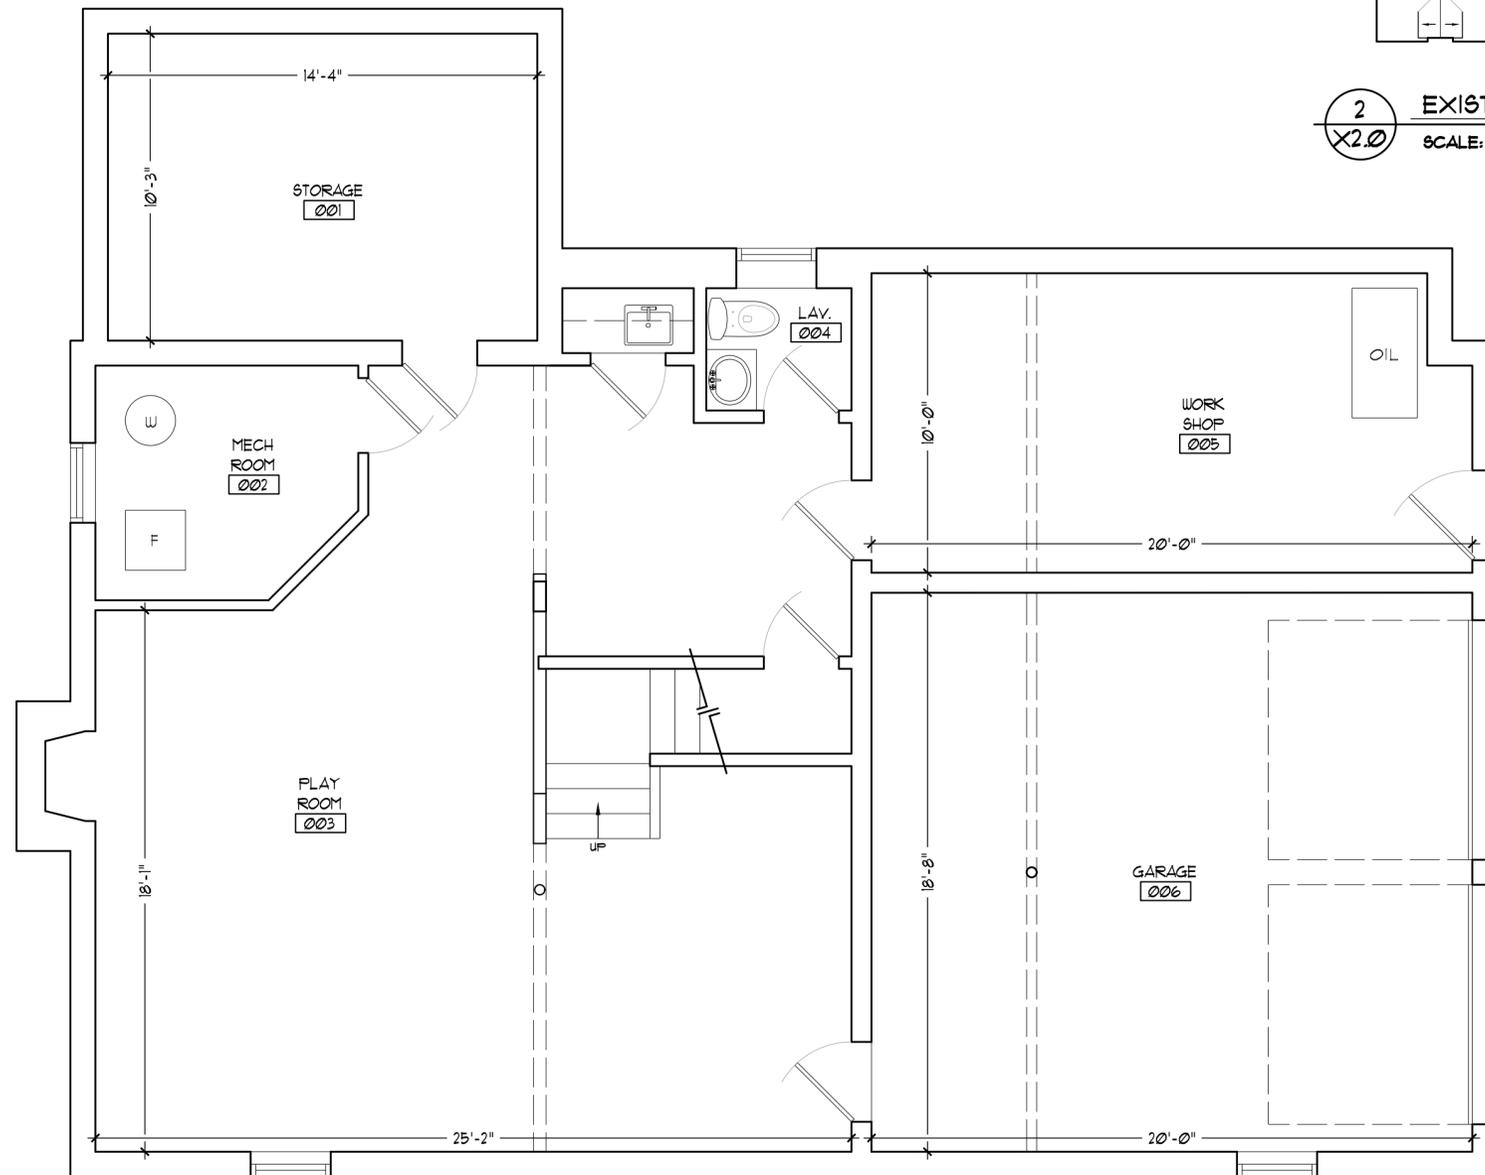

1 EXISTING BASEMENT PLAN  
SCALE: 1/4" = 1'-0"

The details and specifications of these floor plans are approximate. No warranties are made as to their accuracy.




TIMOTHY  
LUND  
ARCHITECT

262 FOREST STREET  
NEEDHAM, MA 02492

781-444-6690 t  
781-444-9495 f  
TLArchitect.com

176 FAIRWAY ROAD  
CHESTNUT HILL, MA

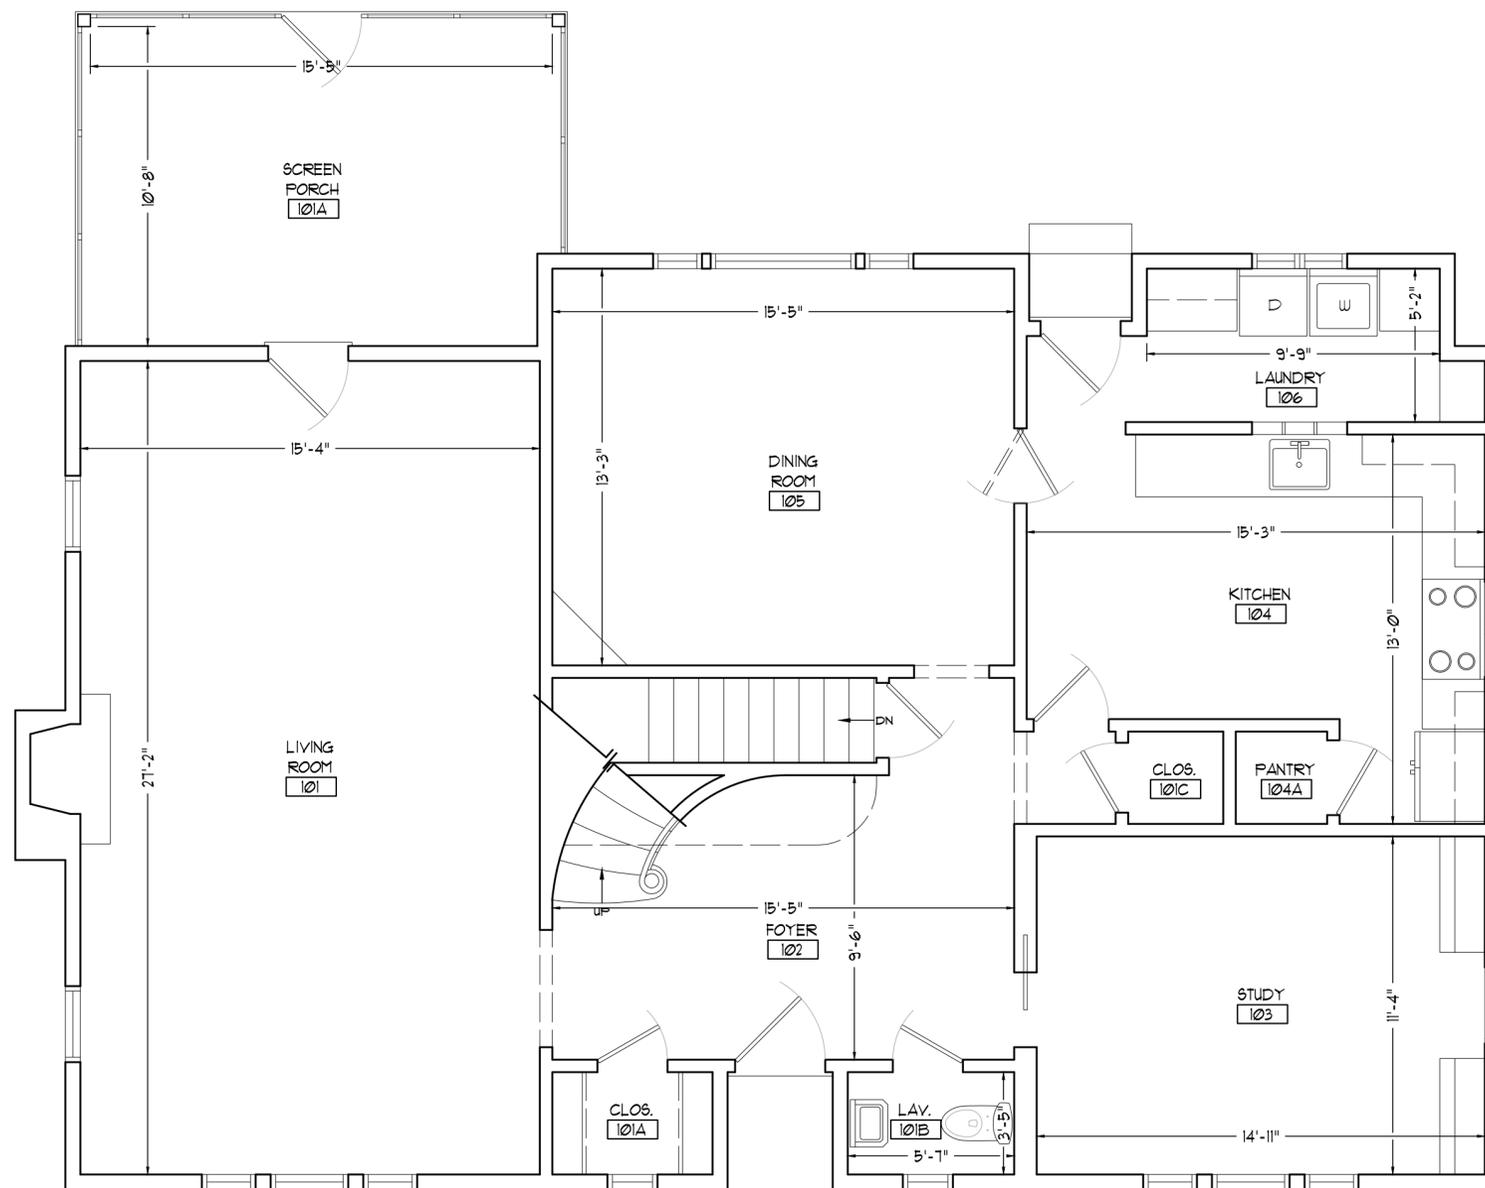

1 EXISTING 1ST FLOOR PLAN  
X2.1 SCALE: 1/4" = 1'-0"

The details and specifications of these floor plans are approximate. No warranties are made as to their accuracy.




TIMOTHY  
LUND  
ARCHITECT

262 FOREST STREET  
NEEDHAM, MA 02492

781-444-6690 t  
781-444-9495 f  
TLArchitect.com

176 FAIRWAY ROAD  
CHESTNUT HILL, MA

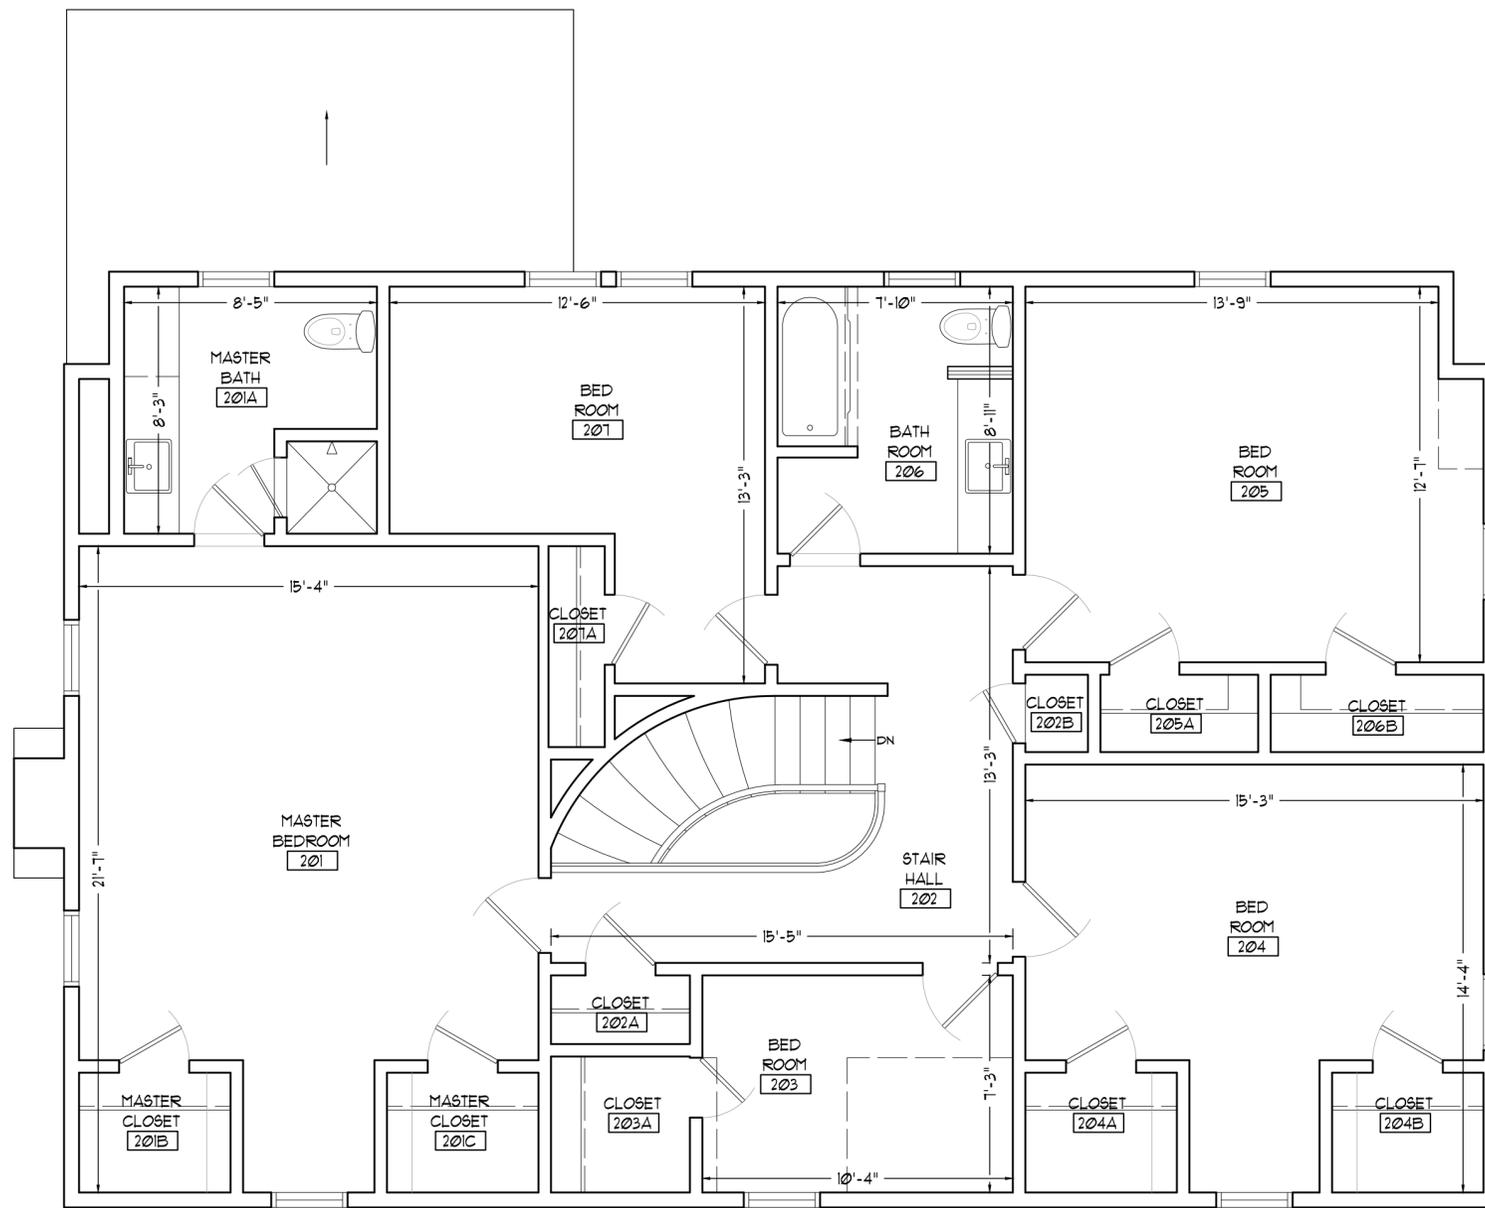

1 EXISTING 2ND FLOOR PLAN  
X2.2 SCALE: 1/4" = 1'-0"

The details and specifications of these floor plans are approximate. No warranties are made as to their accuracy.

