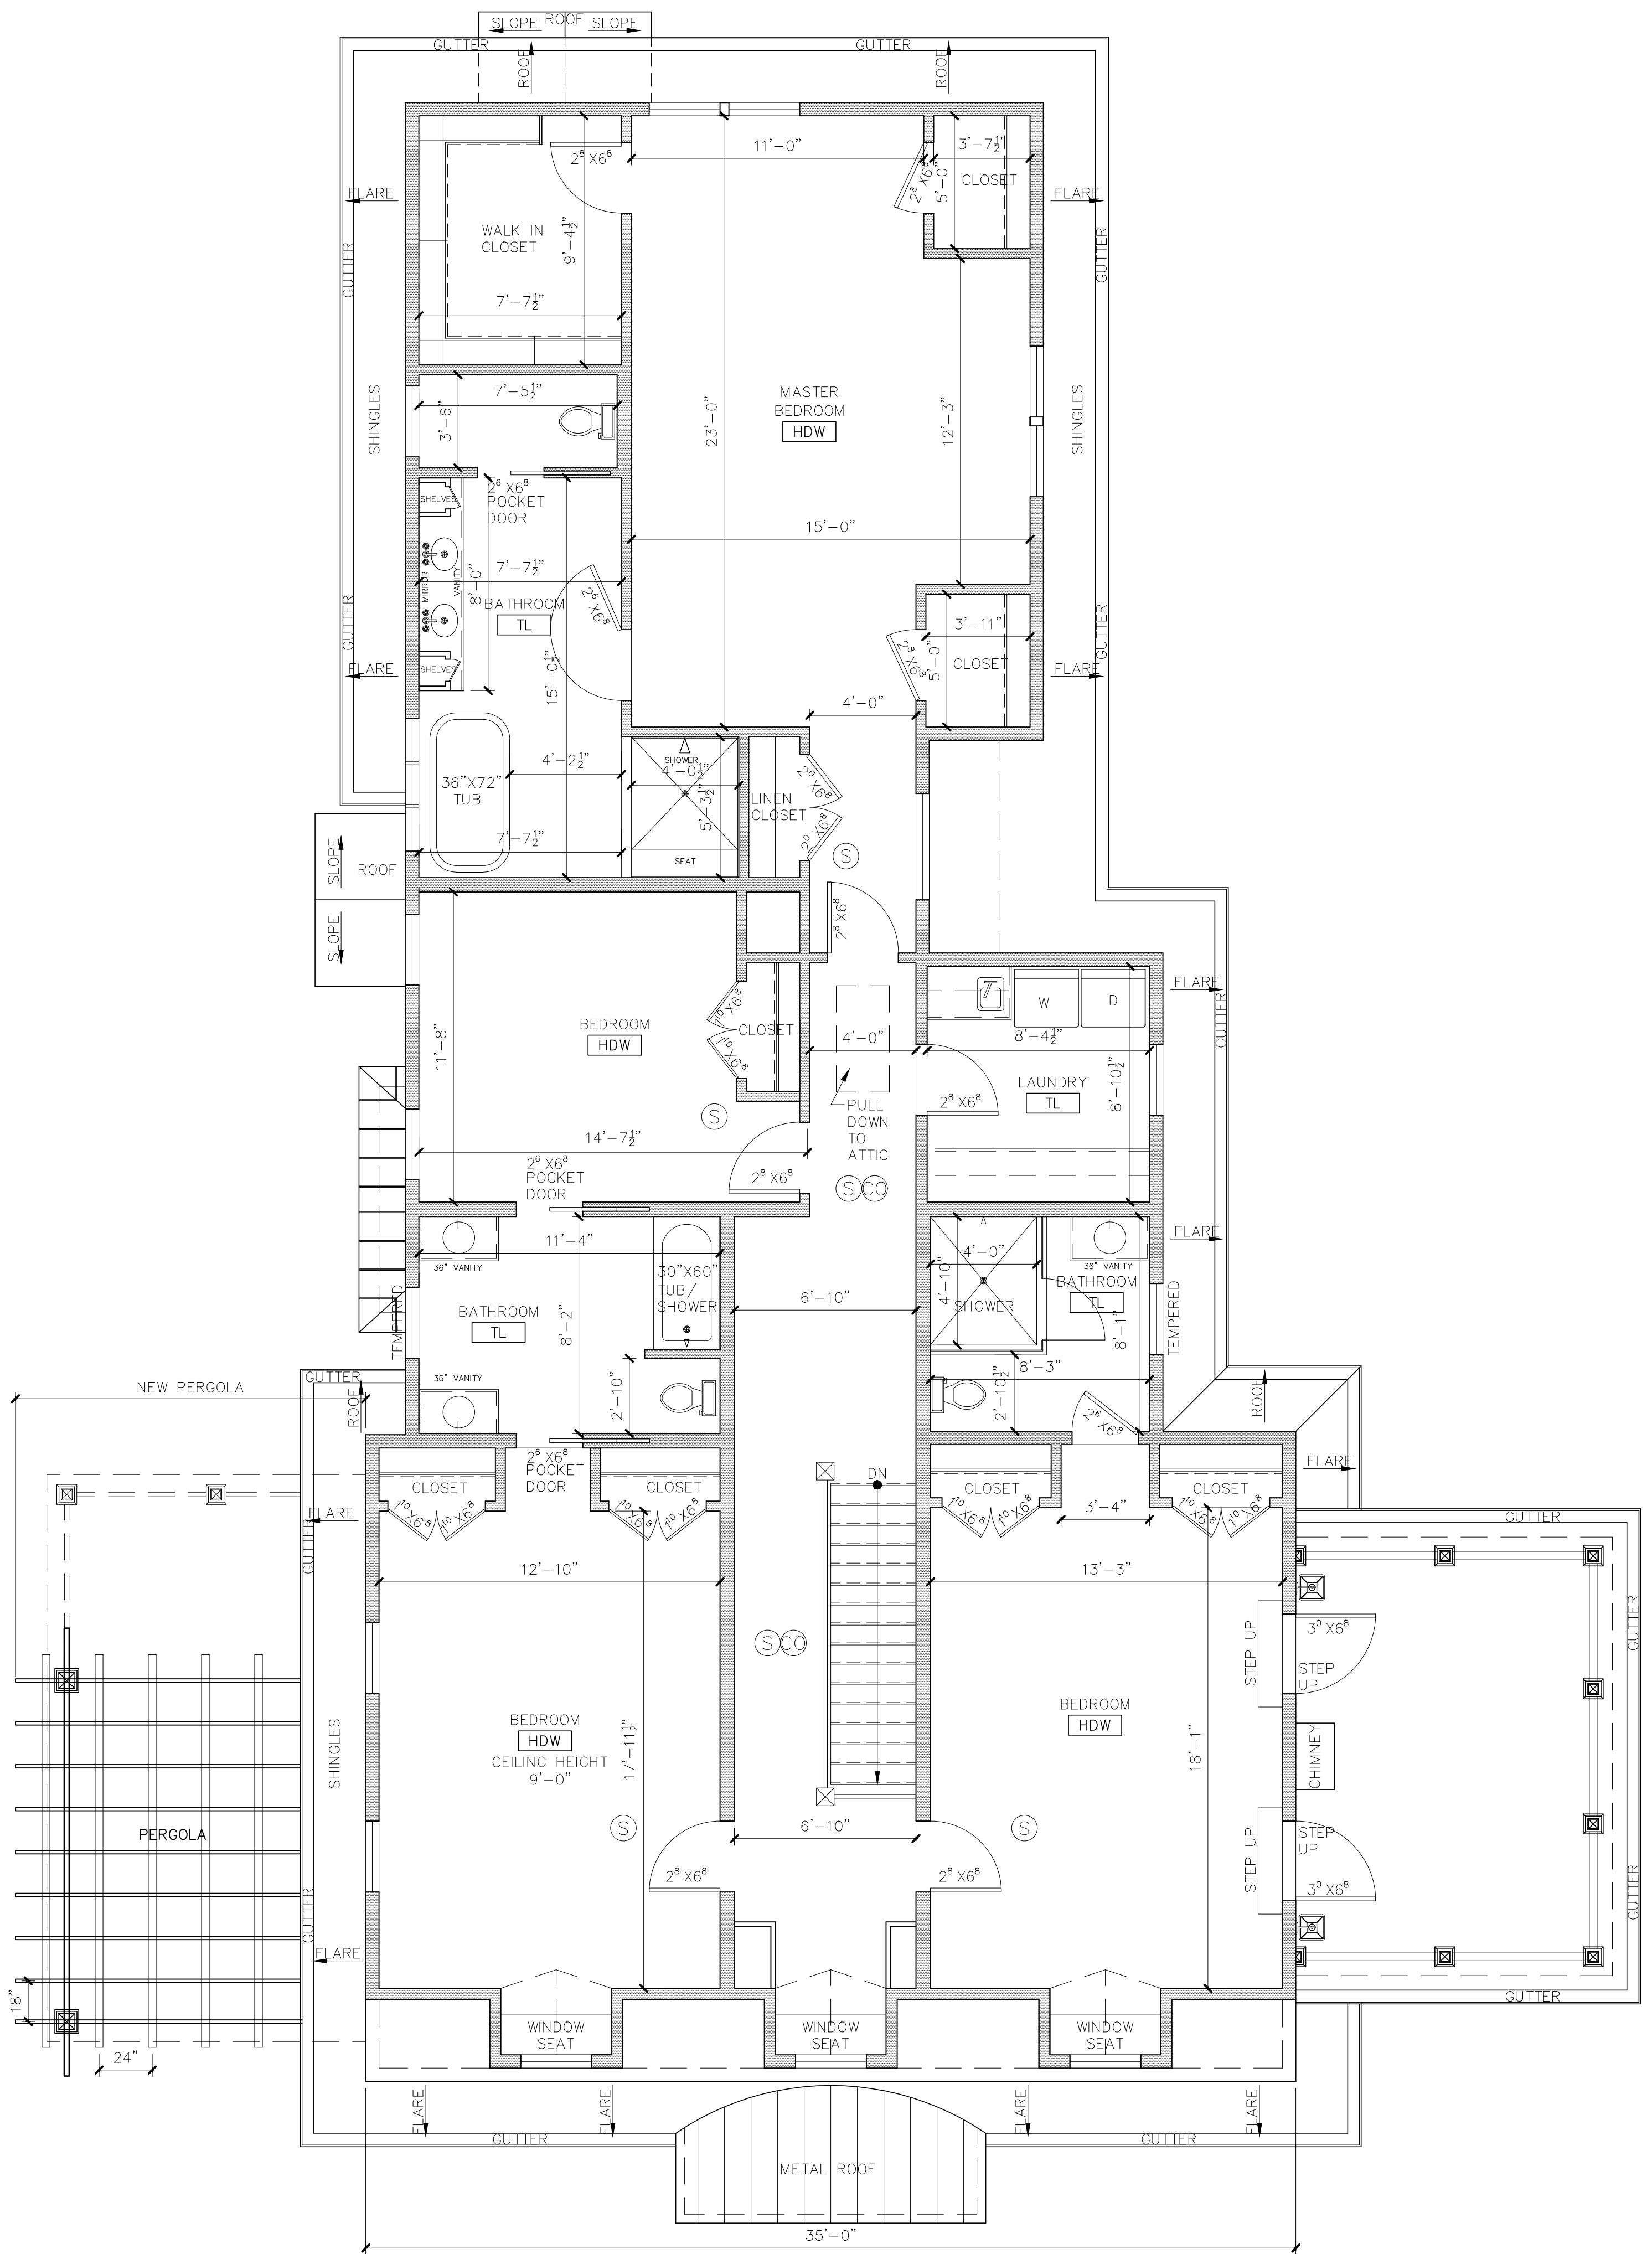
 
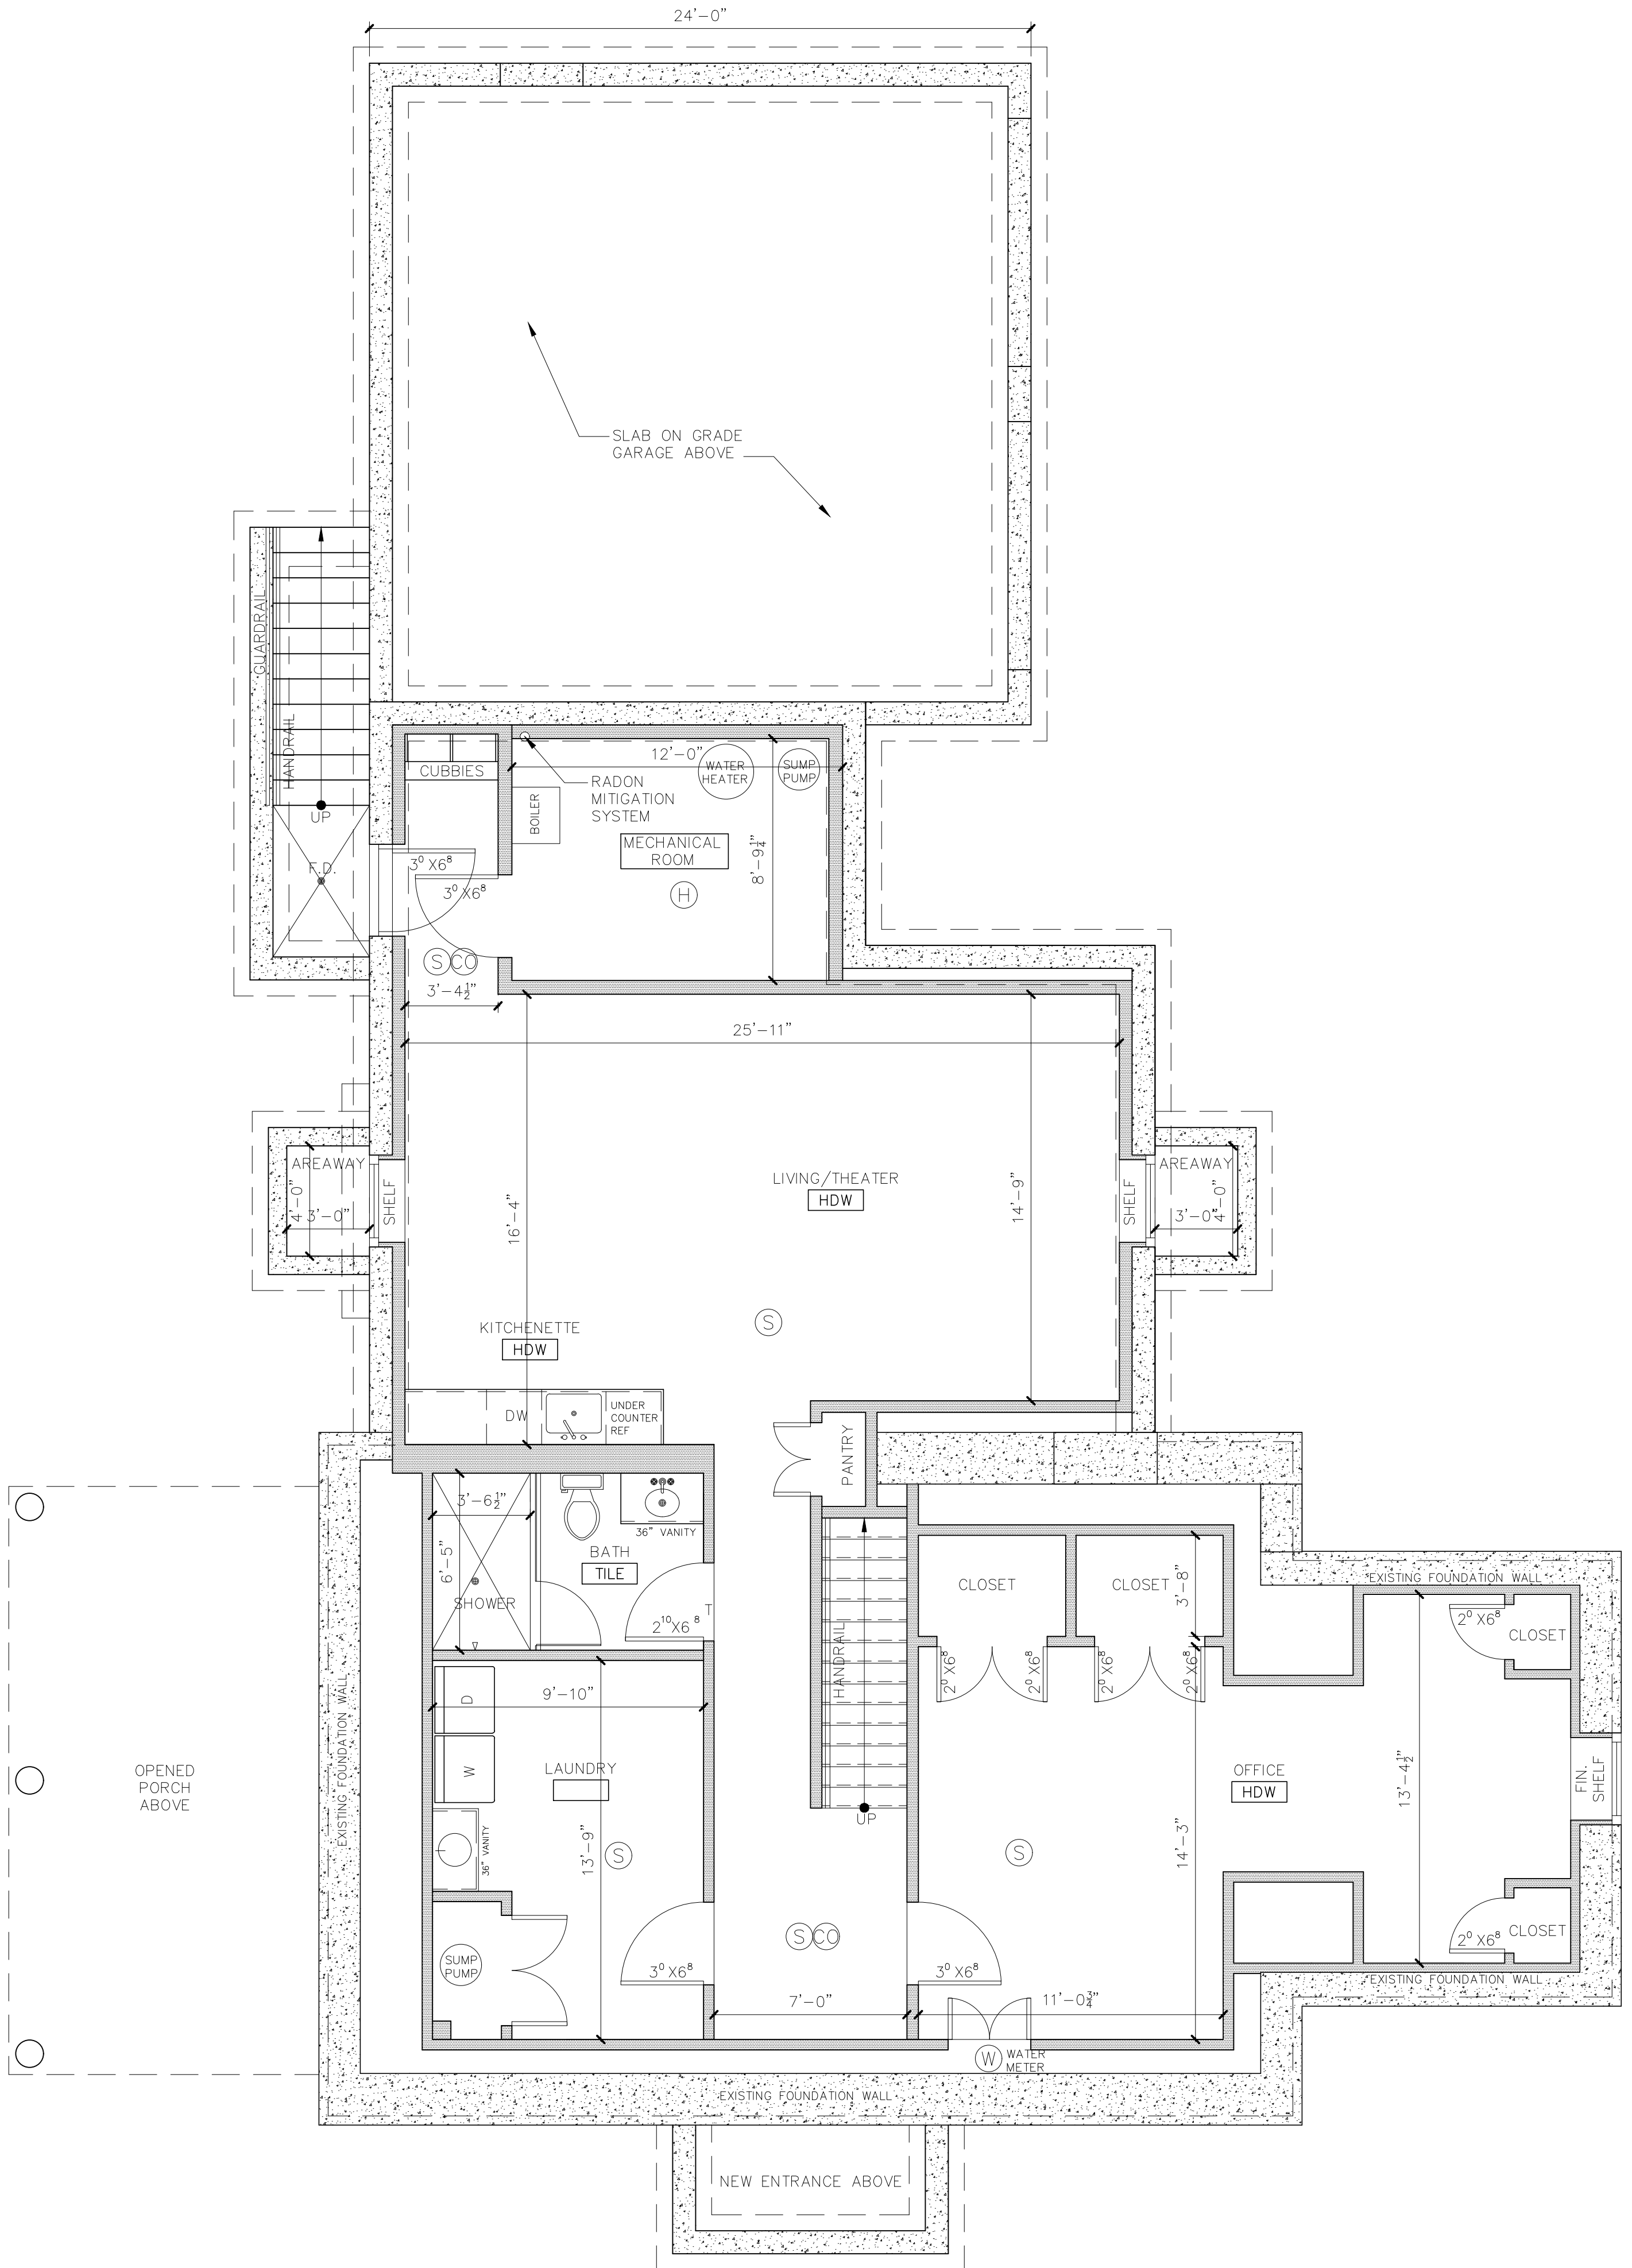

FIRST FLOOR PLAN
 SCALE 3/16"=1'-0"
 FIRST FLOOR= 2272 SQ.FT.




SECOND FLOOR PLAN
 SCALE 3/16"=1'-0"
 SECOND FLOOR= 2012 SQ.FT.




BASEMENT FLOOR PLAN
 SCALE 1/4"=1'-0"
 BASEMENT FLOOR= 1750 SQ.FT.