
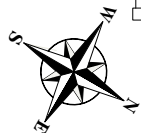
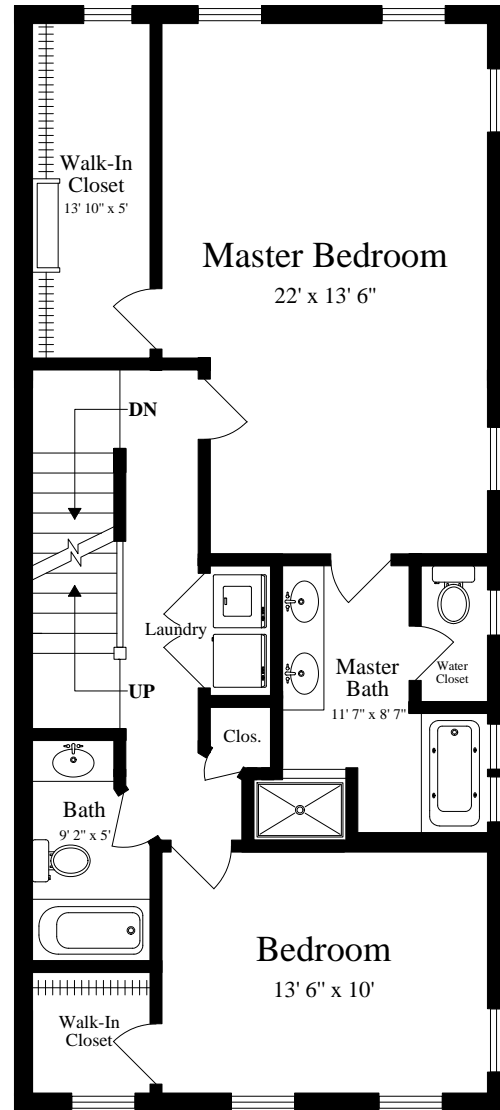



3 Warren Avenue #2

Newton, Massachusetts 02465

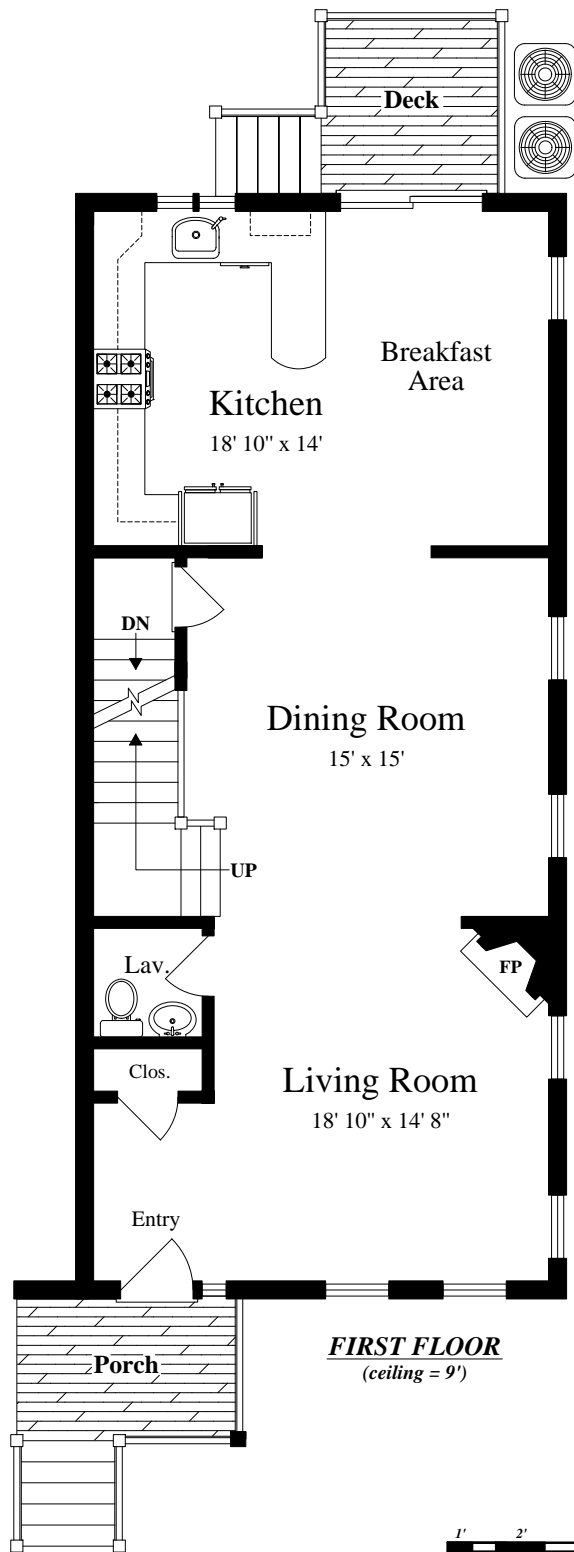


Scale: 1/8" = 1'

The details and specifications of these floor plans are approximations only. No warranties are made as to their accuracy. For more information visit us at www.designsbyjohnclark.com
© 2020 Designs by John Clark, All Rights Reserved

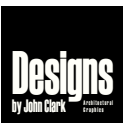


3 Warren Avenue #2

Newton, Massachusetts 02465

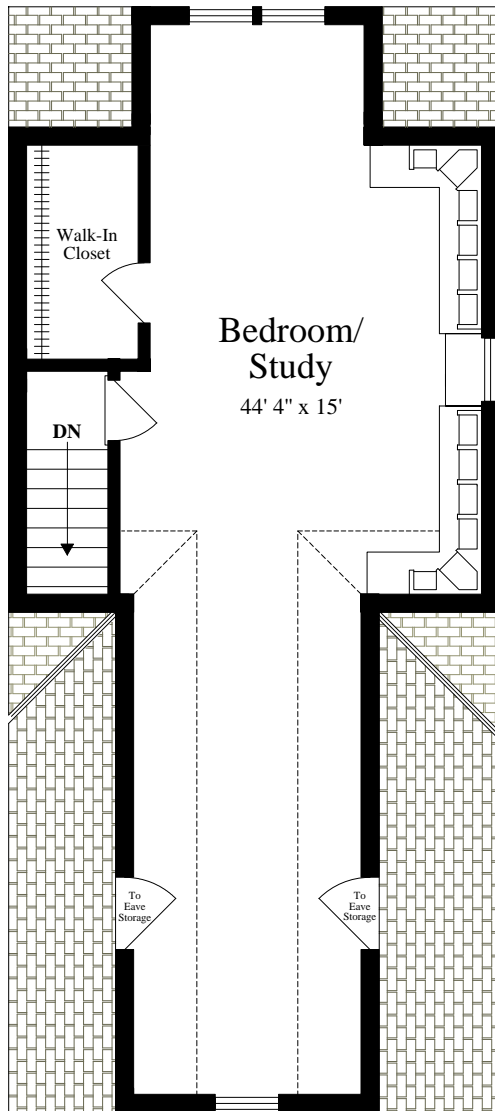

THIRD FLOOR
(ceiling = 8')

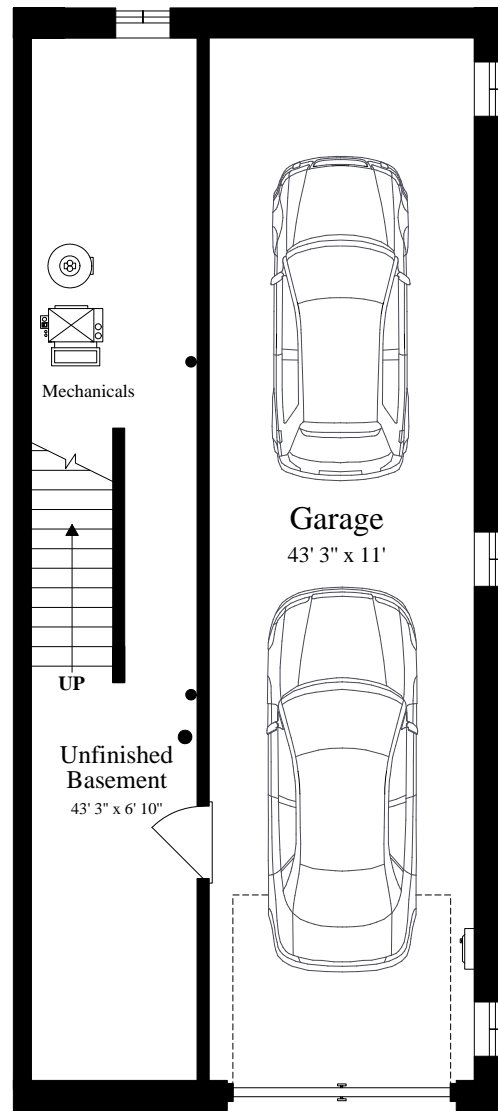

LOWER LEVEL
(ceiling = 7' 2")



Scale: 1/8" = 1'

The details and specifications of these floor plans are approximations only. No warranties are made as to their accuracy. For more information visit us at www.designsbyjohnclark.com
© 2020 Designs by John Clark, All Rights Reserved

