



First Floor Plan
Ceiling Height = 8'-1"

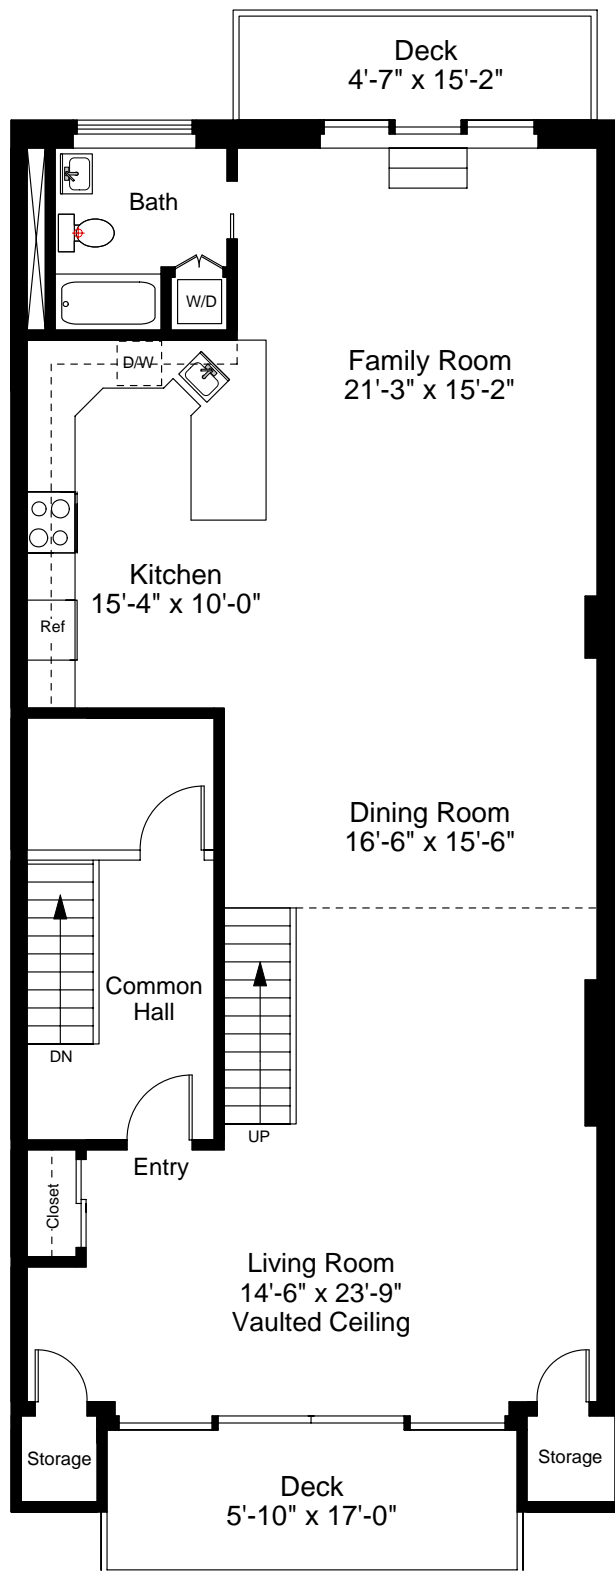

Scale 1/8" = 1'-0"




1

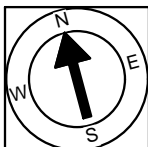

Completed: April, 2006

Note: Dimensions are not guaranteed and are provided for informational purposes only.

© 2006 New England Floor Plans.com
Licensed to Boston Virtual Imaging

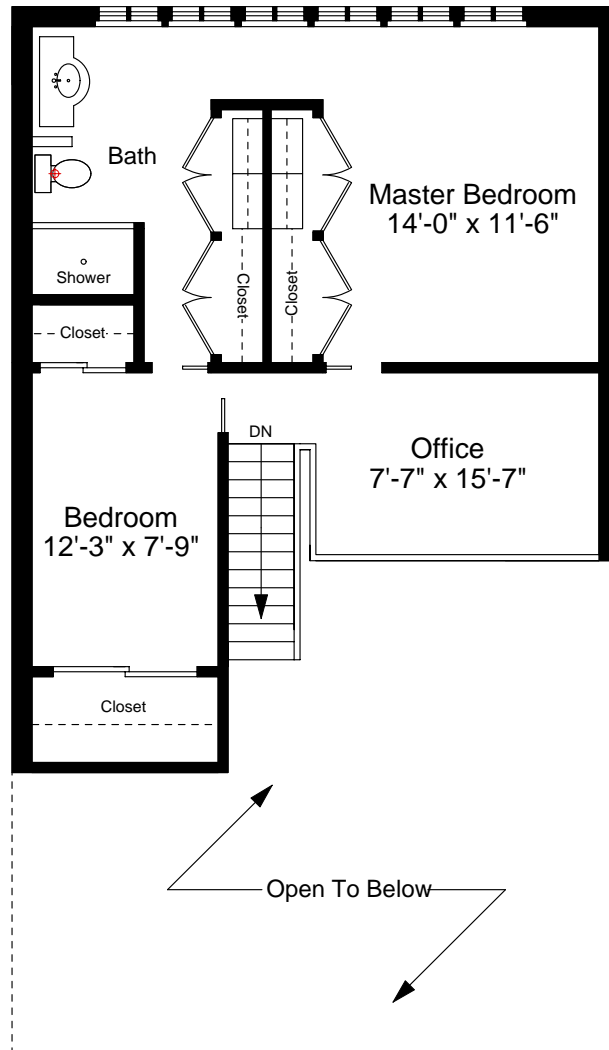


Second Floor Plan
Ceiling Height = 8'-9"



Scale 1/8" = 1'-0"

2

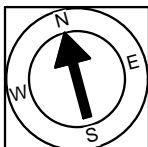

Completed: April, 2006

Note: Dimensions are not guaranteed and are provided for informational purposes only.

© 2006 New England Floor Plans.com
Licensed to Boston Virtual Imaging