


This is an artistic rendering, not a technical drawing. Dimensions are estimates and are not guaranteed. May not be to exact scale.

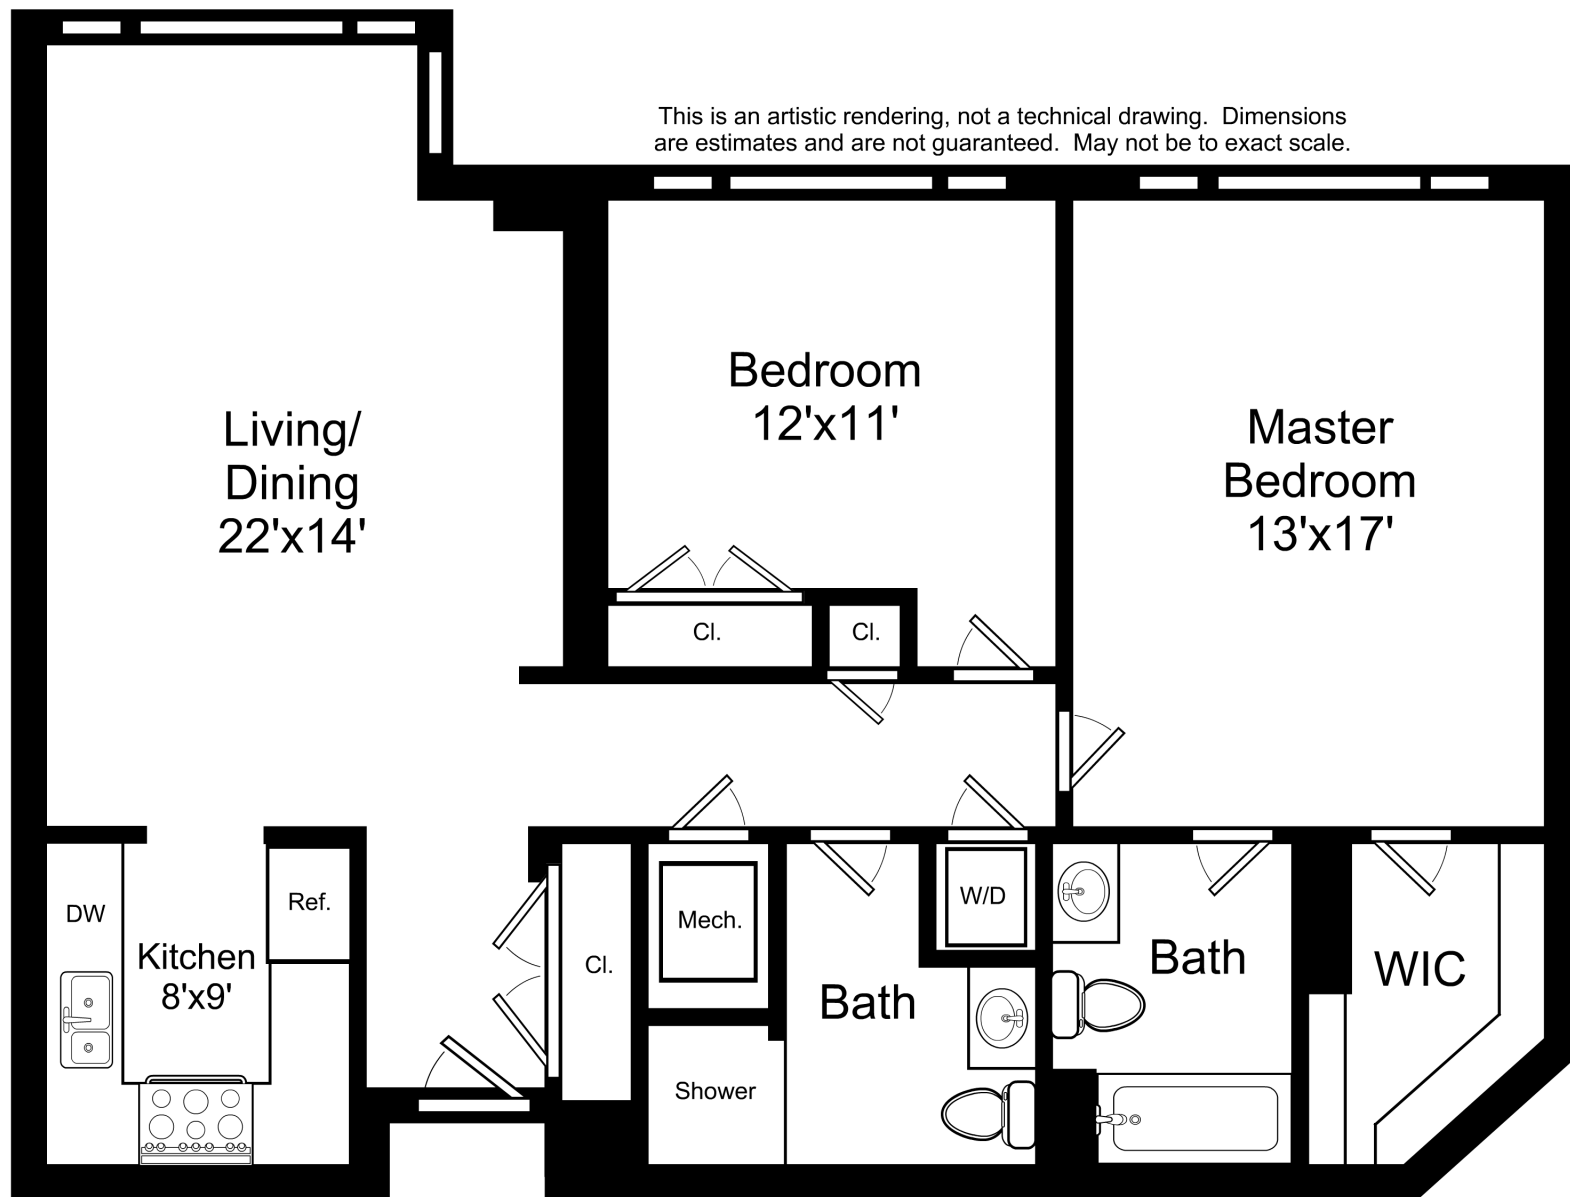

3/16" = 1'-0"
└─ = 12"

10 Bowdoin Street, Unit 417 / Floor Plan

Listing no. 20120515X1