

First Floor Plan
Ceiling Height = 7'-8"



Scale 1/8" = 1'-0"

18 Pickwick Way
Wayland, MA 01778

© 2005 New England Floor Plans.com
Licensed to Boston Virtual Imaging

1

N

↑

S


W

←

→

E

Note: Dimensions are not guaranteed and are provided for informational purposes only.

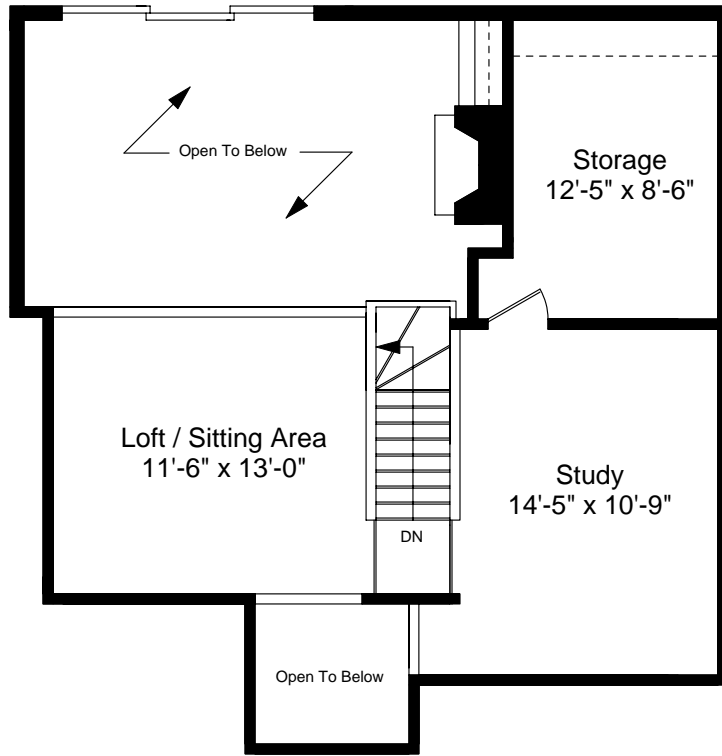


Second Floor Plan
 Ceiling Height = 7'-5"

18 Pickwick Way
 Wayland, MA 01778



Scale 1/8" = 1'-0"


2

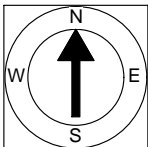

Completed: September, 2005

Note: Dimensions are not guaranteed and are provided for informational purposes only.

© 2005 New England Floor Plans.com
 Licensed to Boston Virtual Imaging

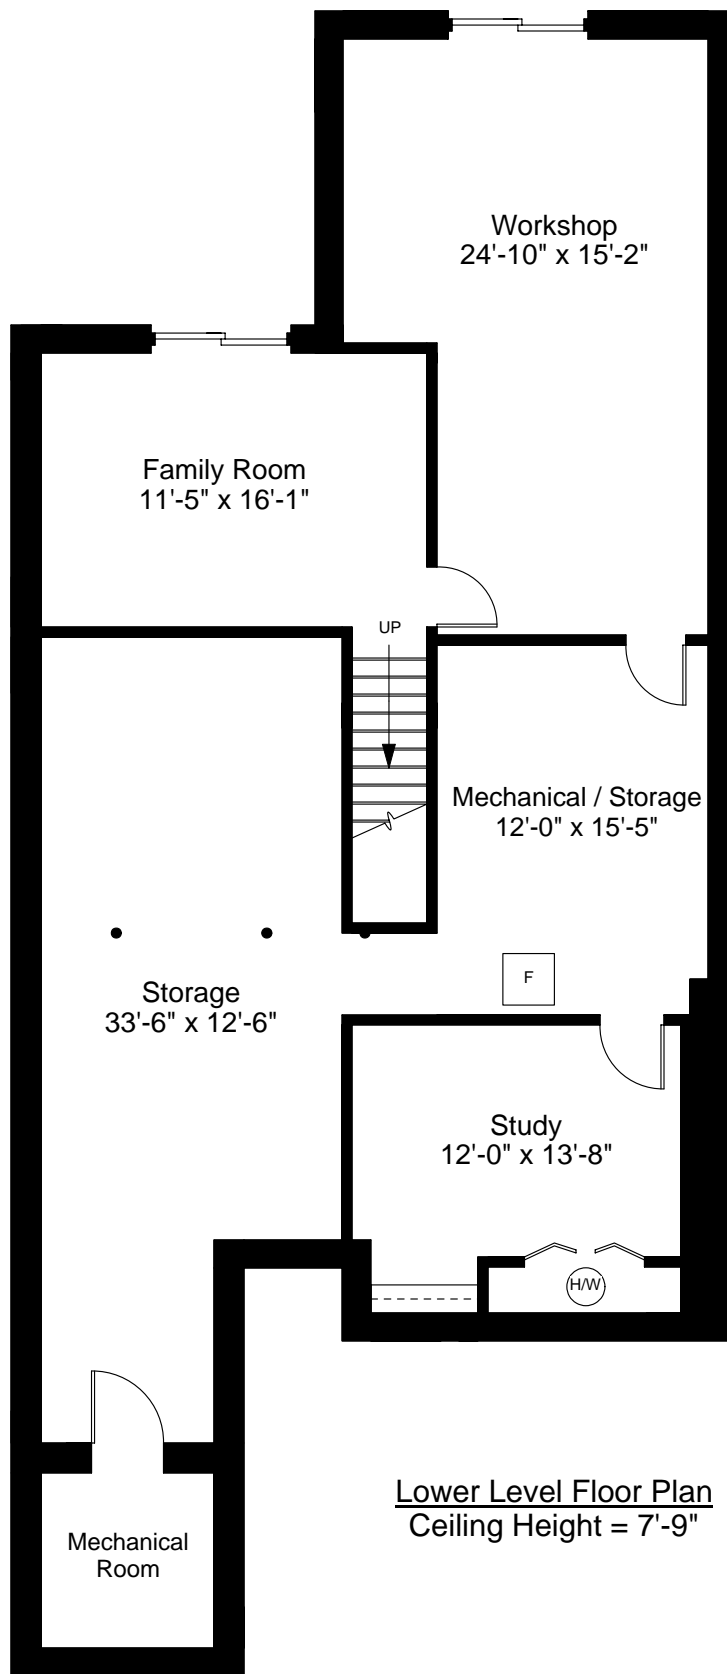


18 Pickwick Way
Wayland, MA 01778



Scale 1/8" = 1'-0"

3

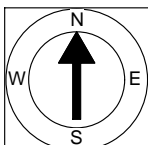

Completed: September, 2005

Note: Dimensions are not guaranteed and are provided for informational purposes only.

© 2005 New England Floor Plans.com
Licensed to Boston Virtual Imaging