


Lower Level Floor Plan  
Ceiling Height = 7'-7"


32 Alberta Road  
Chestnut Hill, MA 02467

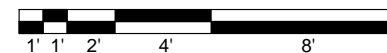


Scale 1/8" = 1'-0"

Completed: September, 2005


Note: Dimensions are not guaranteed and are provided for informational purposes only.

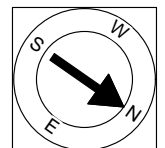

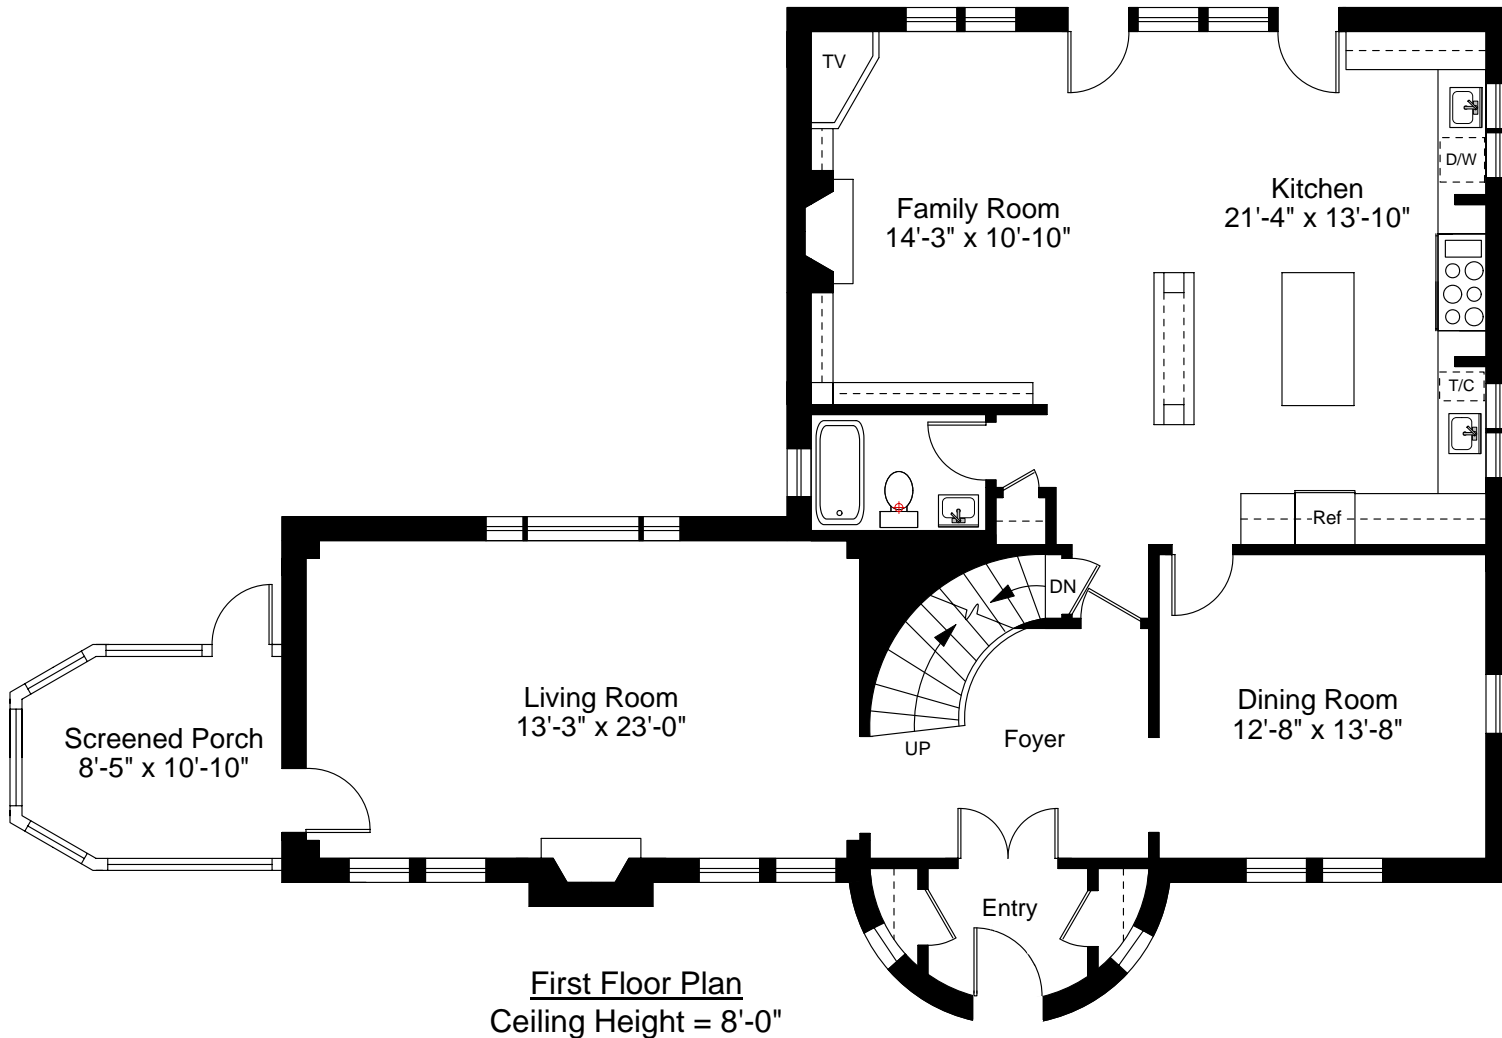


**First Floor Plan**  
Ceiling Height = 8'-0"


32 Alberta Road  
Chestnut Hill, MA 02467

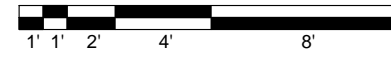

Scale 1/8" = 1'-0"


Completed: September, 2005  
Note: Dimensions are not guaranteed and are provided for informational purposes only.

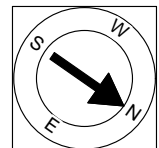

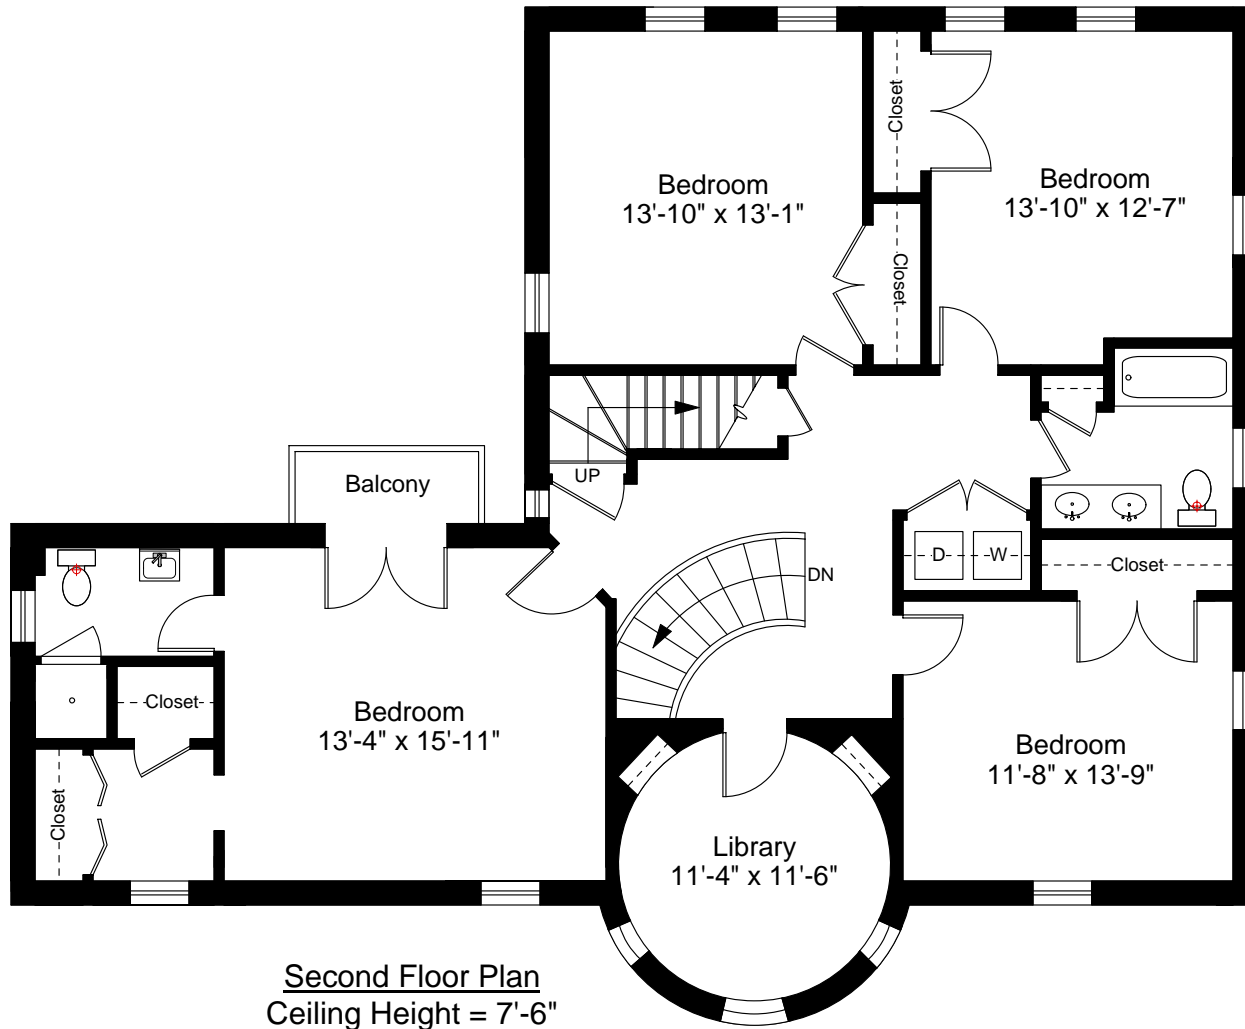

Second Floor Plan  
Ceiling Height = 7'-6"


32 Alberta Road  
Chestnut Hill, MA 02467

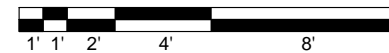


Scale 1/8" = 1'-0"

© 2005 New England Floor Plans.com  
Licensed to Boston Virtual Imaging

Completed: September, 2005  
Note: Dimensions are not guaranteed and are provided for informational purposes only.

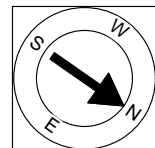


3

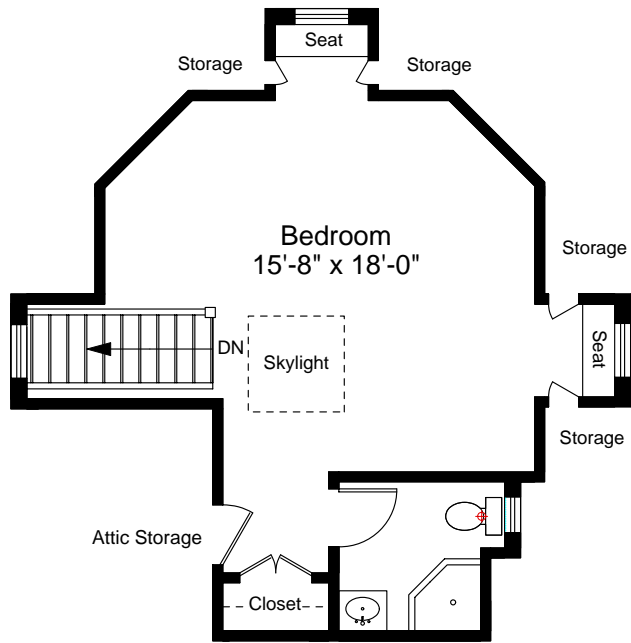


**Third Floor Plan**  
Ceiling Height = 7'-4"

32 Alberta Road  
Chestnut Hill, MA 02467

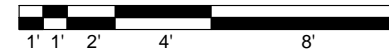

Scale 1/8" = 1'-0"

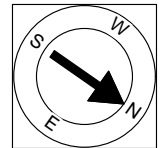

**Completed: September, 2005**

Note: Dimensions are not guaranteed and are provided for informational purposes only.

© 2005 New England Floor Plans.com  
Licensed to Boston Virtual Imaging