


Lower Level Floor Plan
Ceiling Height = 6'-9"




Street Level Floor Plan
Ceiling Height = 8'-5"

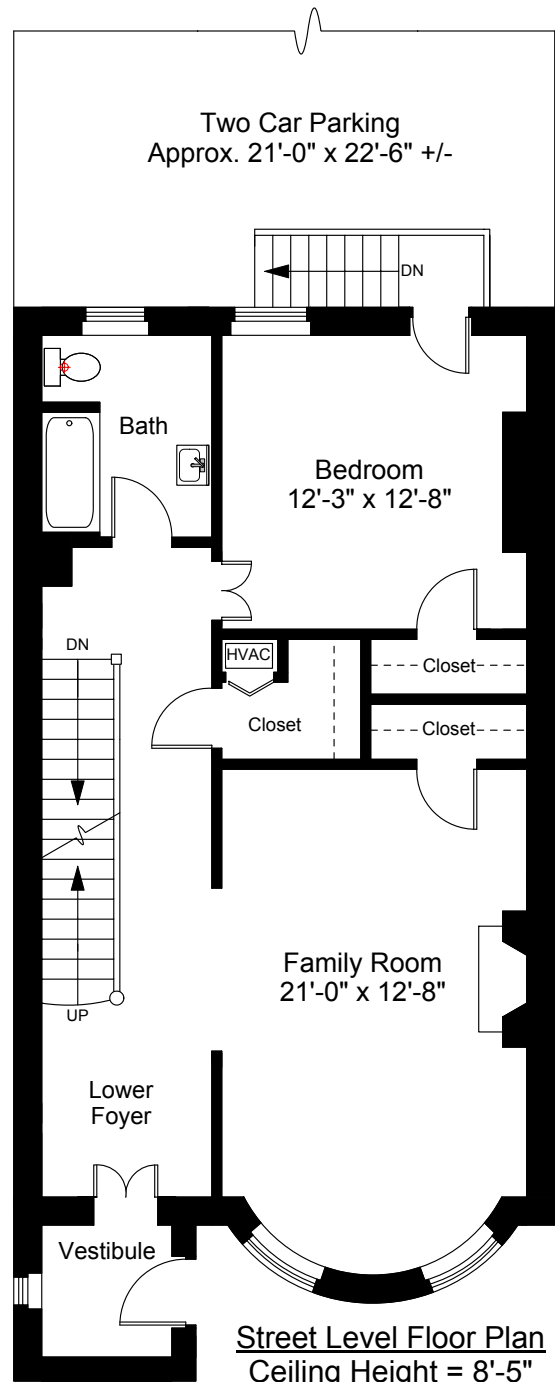



Scale 1/8" = 1'-0"

1

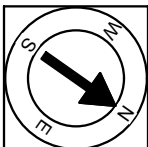


Completed: March, 2007

Note: Dimensions are not guaranteed and are provided for informational purposes only.

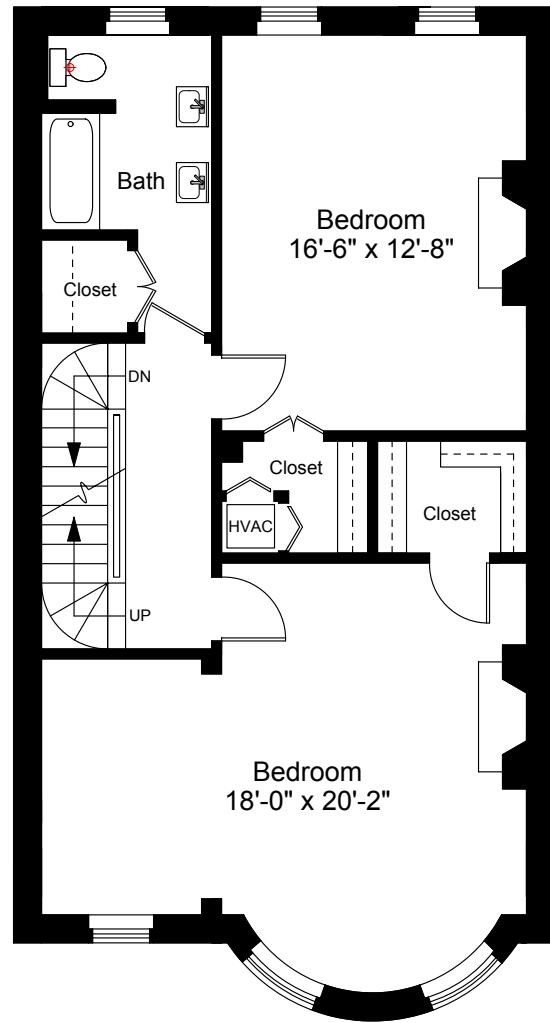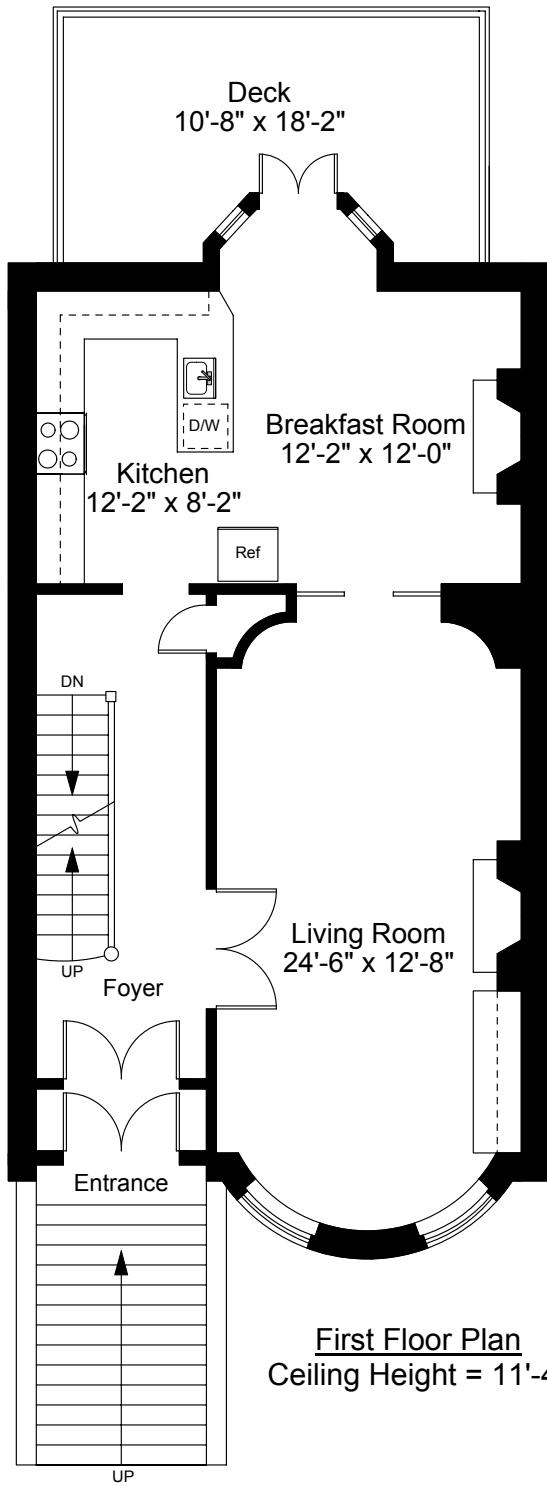


Scale 1/8" = 1'-0"

2

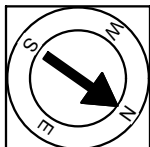

Completed: March, 2007

Note: Dimensions are not guaranteed and are provided for informational purposes only.

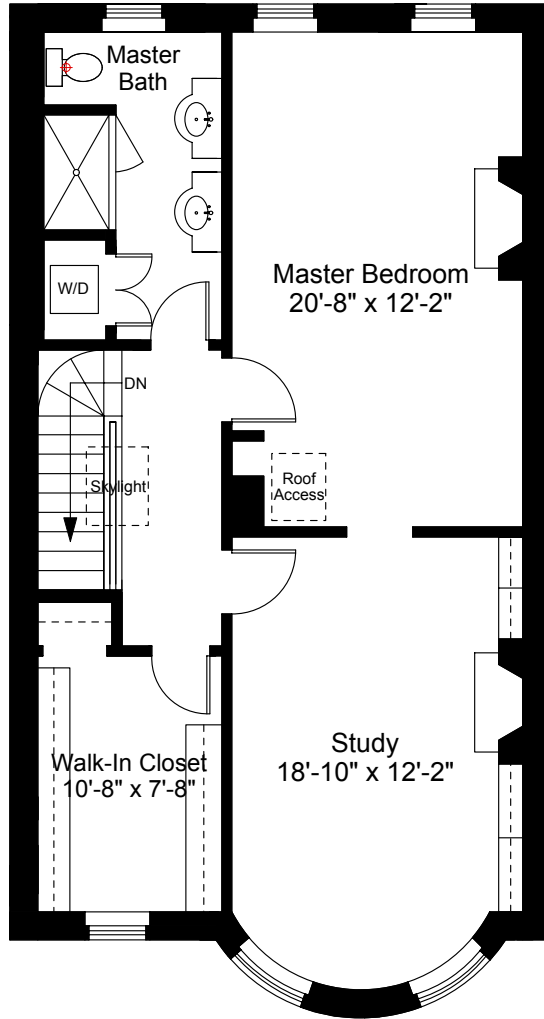


Third Floor Plan
Ceiling Height = 8'-6"



Scale 1/8" = 1'-0"

3

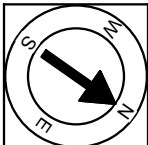

Completed: March, 2007

Note: Dimensions are not guaranteed and are provided for informational purposes only.