

This is an artistic rendering, not a technical drawing. Dimensions are estimates and are not guaranteed. May not be to exact scale.  
 Ceiling Height 11'6"




1/8" = 1'-0"

└ = 12"

## 17 Union Park / Parlor Level

Listing no. 20121105X2

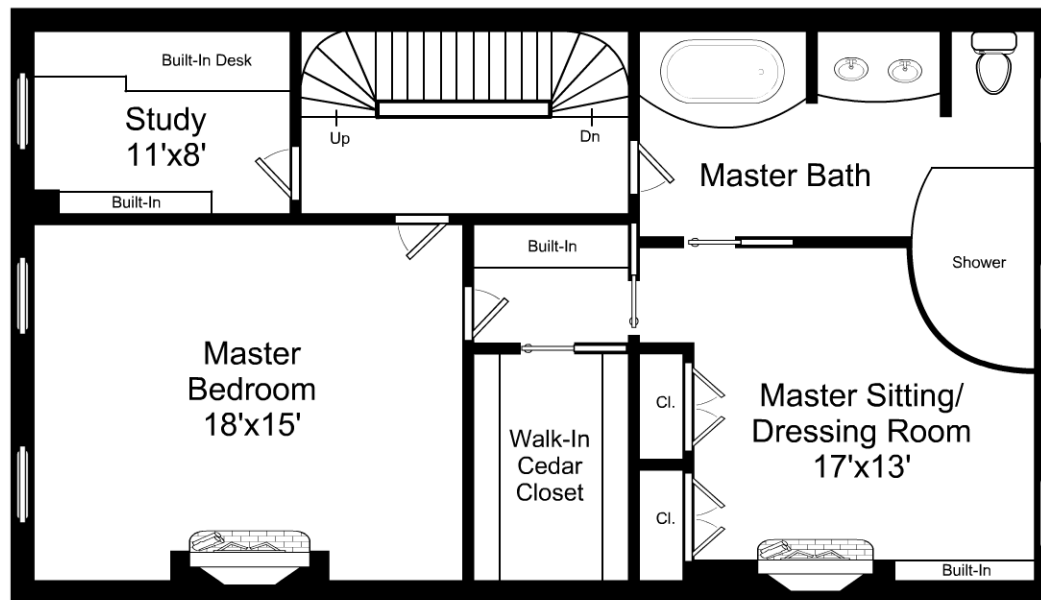

This is an artistic rendering, not a technical drawing. Dimensions are estimates and are not guaranteed. May not be to exact scale.  
Ceiling Height 10'4"




1/8" = 1'-0"

└ = 12"

## 17 Union Park / Second Level

Listing no. 20121105X2

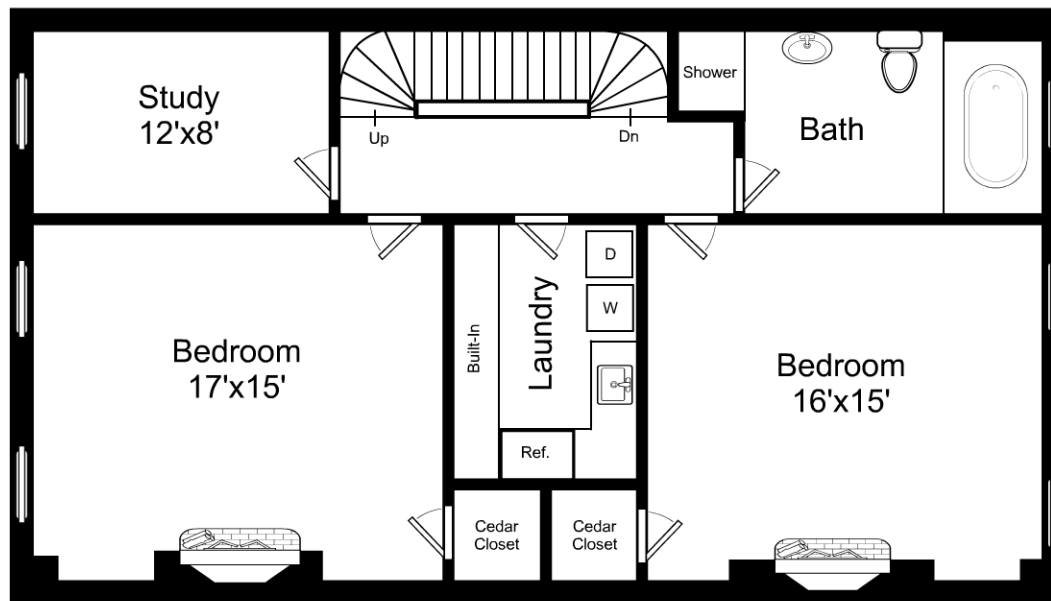

This is an artistic rendering, not a technical drawing. Dimensions are estimates and are not guaranteed. May not be to exact scale.  
 Ceiling Height 9'4"



1/8" = 1'-0"  
 L = 12"

## 17 Union Park / Third Level

Listing no. 20121105X2




This is an artistic rendering, not a technical drawing. Dimensions are estimates and are not guaranteed. May not be to exact scale.  
 Ceiling Height 13'



1/8" = 1'-0"  
 L = 12"

## 17 Union Park / Fourth Level

Listing no. 20121105X2

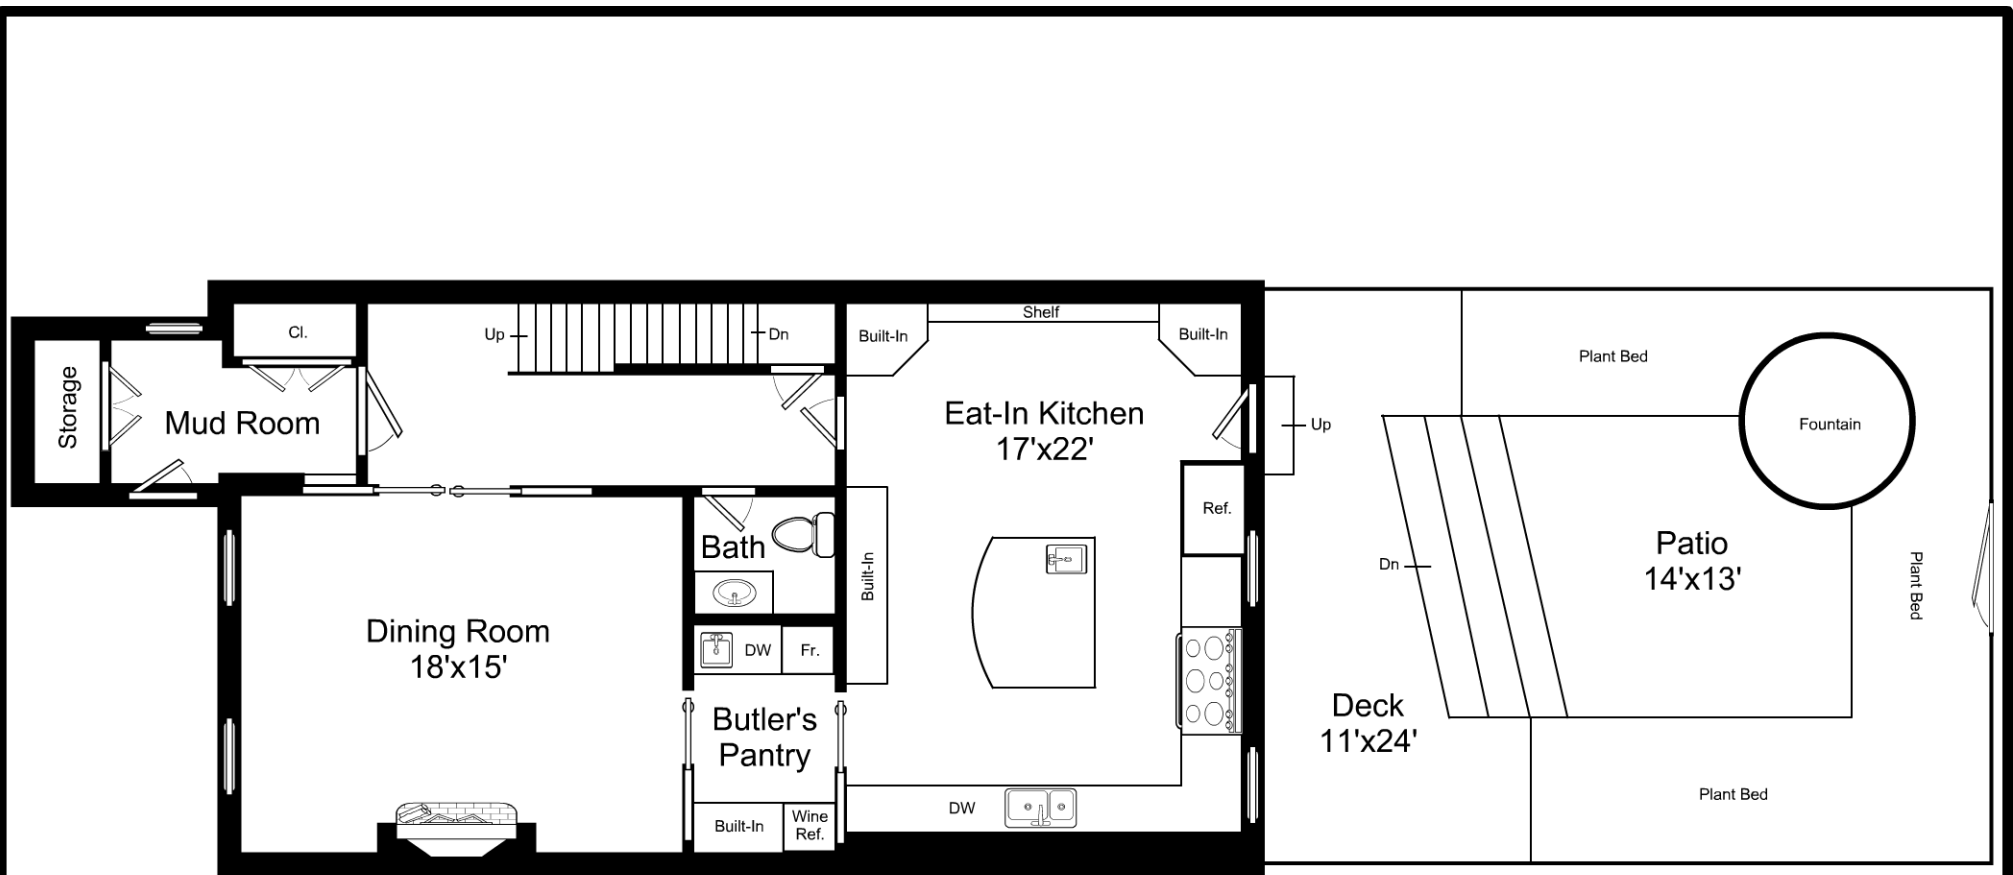


This is an artistic rendering, not a technical drawing. Dimensions are estimates and are not guaranteed. May not be to exact scale.  
 Ceiling Height 9'5"



1/8" = 1'-0"  
 L = 12"

## 17 Union Park / Street Level

Listing no. 20121105X2

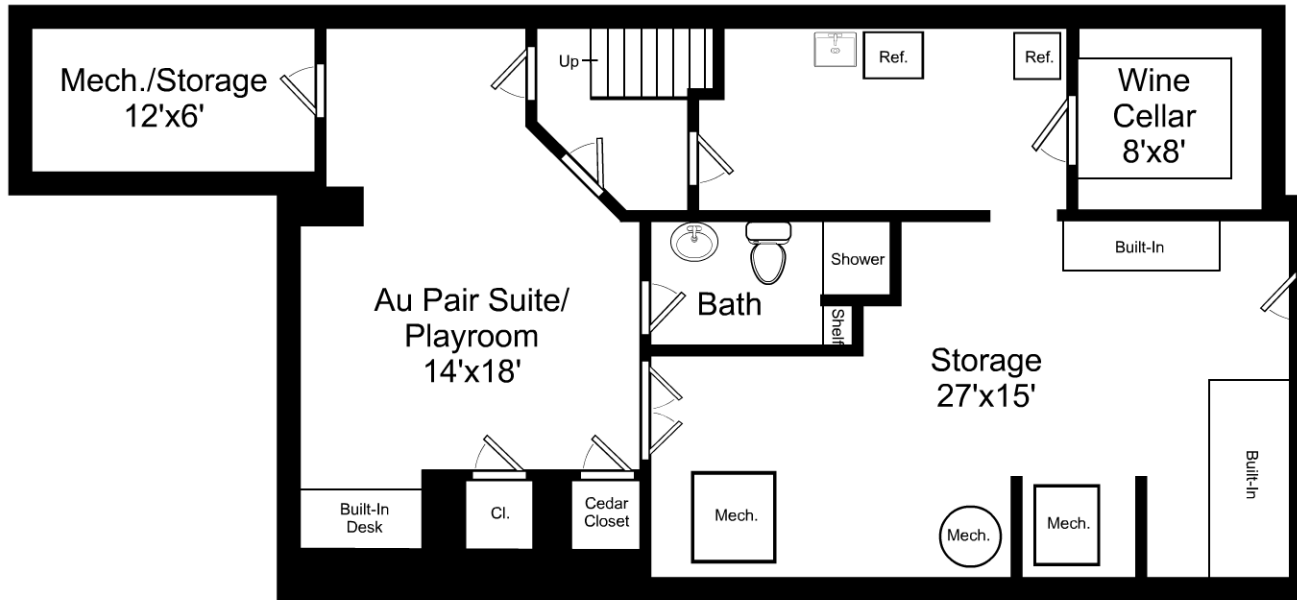

This is an artistic rendering, not a technical drawing. Dimensions are estimates and are not guaranteed. May not be to exact scale.  
 Ceiling Height 6'6"



1/8" = 1'-0"  
 L = 12"

## 17 Union Park / Lower Level

Listing no. 20121105X2