


This is an artistic rendering, not a technical drawing. Dimensions are estimates and are not guaranteed. May not be to exact scale.

3/16" = 1'-0"
 ┌─── = 12"

73 Mount Vernon Street, Unit 4 / Fourth Floor

Listing no. 20170406S1

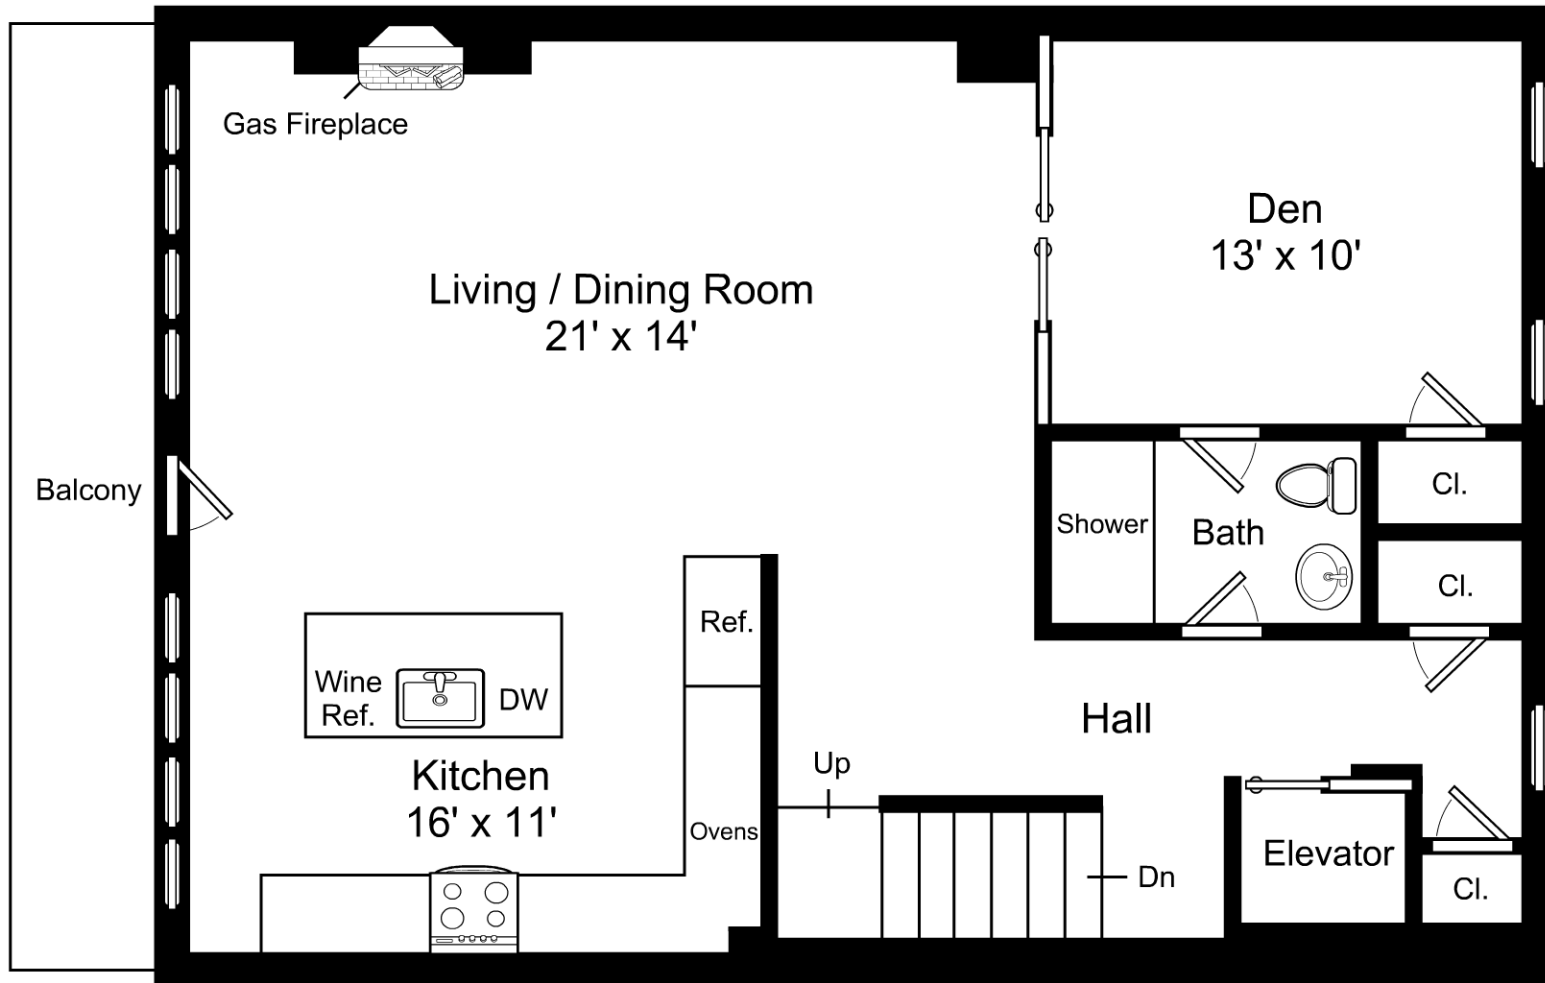


This is an artistic rendering, not a technical drawing. Dimensions are estimates and are not guaranteed. May not be to exact scale.

3/16" = 1'-0"
 ┌─── = 12"

73 Mount Vernon Street, Unit 4 / Fifth Floor

Listing no. 20170406S1

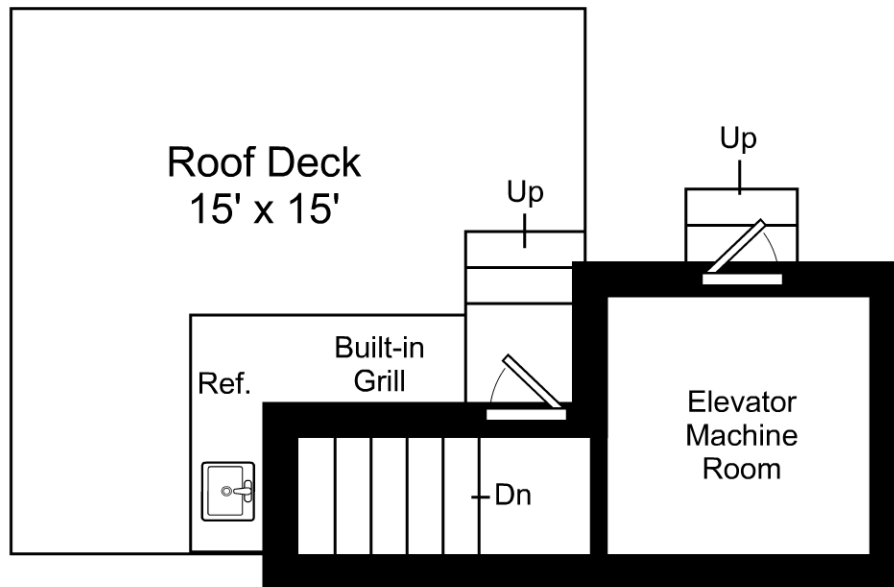

This is an artistic rendering, not a technical drawing. Dimensions are estimates and are not guaranteed. May not be to exact scale.

3/16" = 1'-0"
 ┌─── = 12"

73 Mount Vernon Street, Unit 4 / Roof Deck

Listing no. 20170406S1