


Artistic Rendering for visual purposes only. Dimensions are estimates and are not guaranteed. May not be to exact scale.

1/8" = 1'-0"
 ┌ = 12"

85 Warren Avenue / Parlor Level

Listing no. 20180911S4

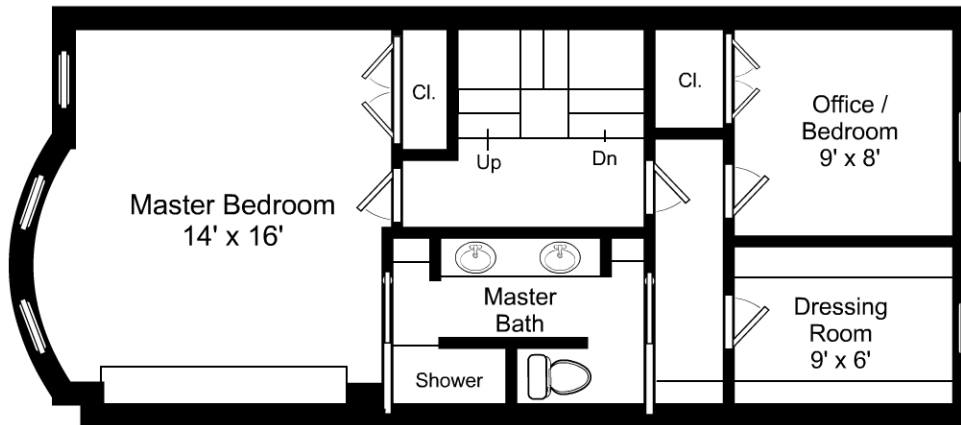


Artistic Rendering for visual purposes only. Dimensions are estimates and are not guaranteed. May not be to exact scale.

1/8" = 1'-0"
└─ = 12"

85 Warren Avenue / Second Floor

Listing no. 20180911S4

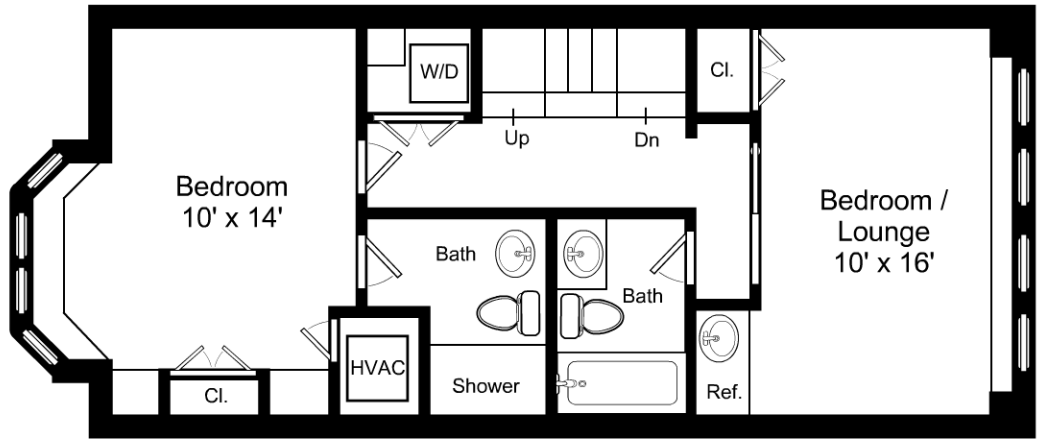


Artistic Rendering for visual purposes only. Dimensions are estimates and are not guaranteed. May not be to exact scale.

1/8" = 1'-0"

└─ = 12"

85 Warren Avenue / Third Floor

Listing no. 20180911S4

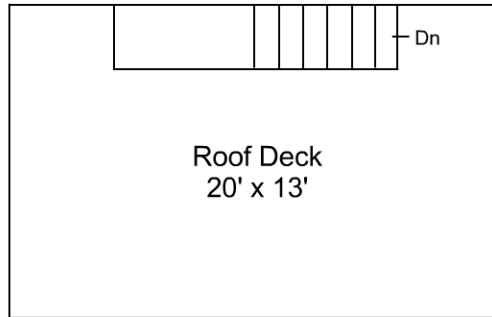


Artistic Rendering for visual purposes only. Dimensions are estimates and are not guaranteed. May not be to exact scale.

1/8" = 1'-0"

└─ = 12"

85 Warren Avenue / Roof Deck

Listing no. 20180911S4

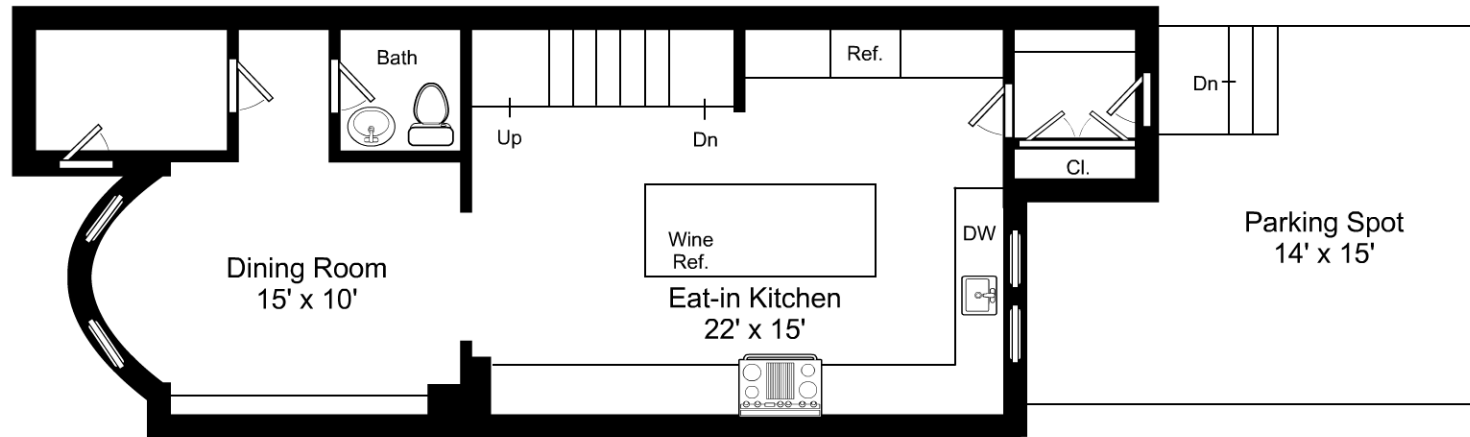


Artistic Rendering for visual purposes only. Dimensions are estimates and are not guaranteed. May not be to exact scale.

1/8" = 1'-0"
 ┌ = 12"

85 Warren Avenue / Street Level

Listing no. 20180911S4

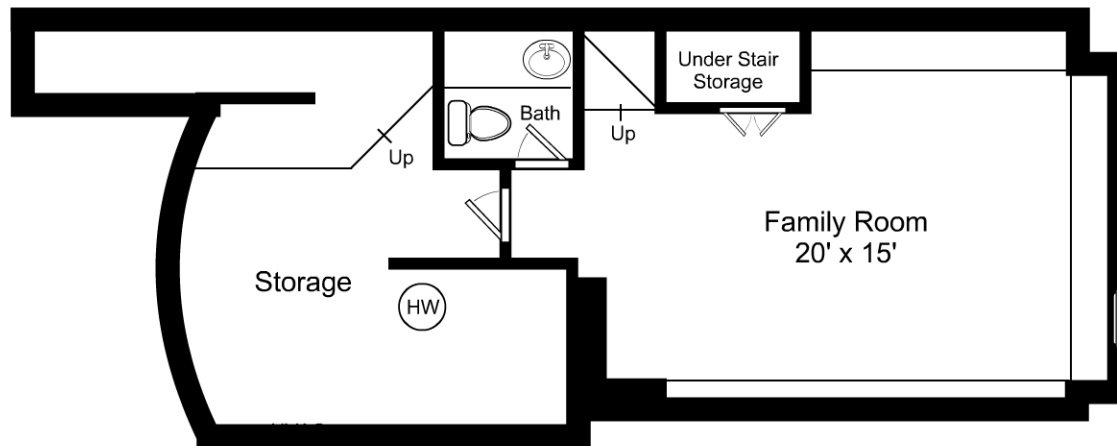

Artistic Rendering for visual purposes only. Dimensions are estimates and are not guaranteed. May not be to exact scale.

1/8" = 1'-0"
└─ = 12"

85 Warren Avenue / Garden Level

Listing no. 20180911S4