


This is an artistic rendering, not a technical drawing. Dimensions are estimates and are not guaranteed. May not be to exact scale.  
 Ceiling Height: 10'0"

1/8" = 1'-0"  
 L = 12"

# 228 West Canton Street, Unit 1 / Parlor / Second Floor

Listing no. 20181204S2



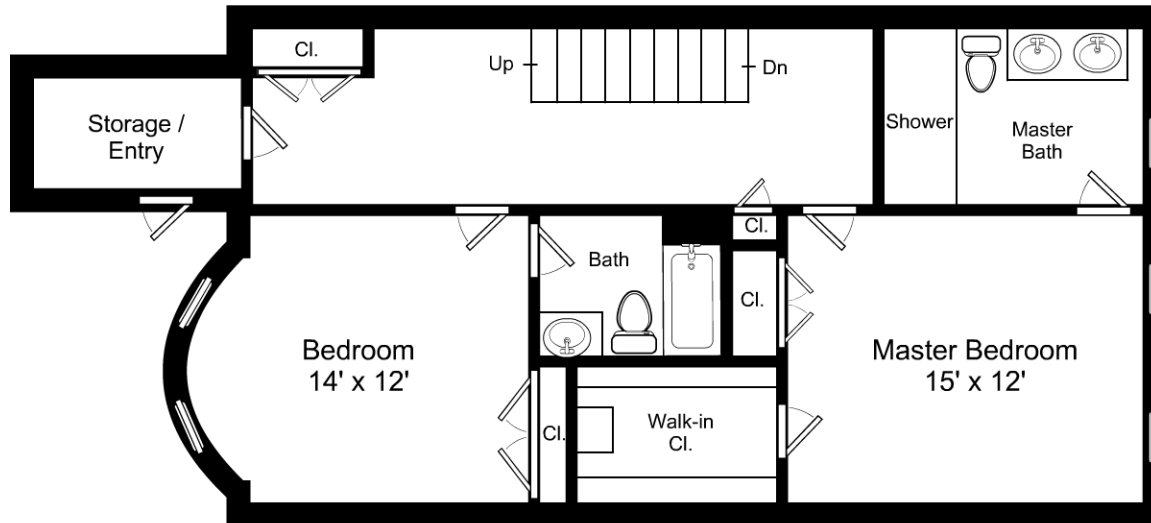


This is an artistic rendering, not a technical drawing. Dimensions are estimates and are not guaranteed. May not be to exact scale.  
 Ceiling Height: 7'11"

1/8" = 1'-0"  
 — = 12"

## 228 West Canton Street, Unit 1 / Street / First Floor

Listing no. 20181204S2

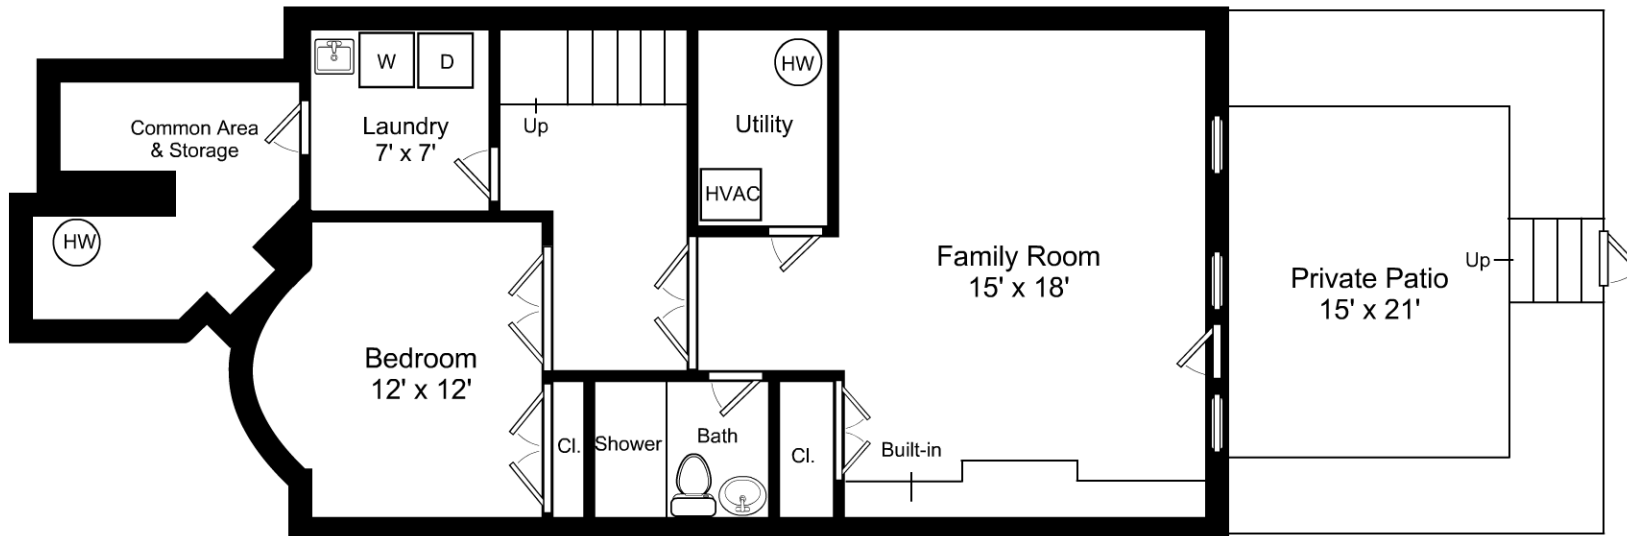

2 Tandem Parking Spots  
for Unit #1

This is an artistic rendering, not a technical drawing. Dimensions are estimates and are not guaranteed. May not be to exact scale.  
Ceiling Height: 8'3"

1/8" = 1'-0"  
┌ = 12"

## 228 West Canton Street, Unit 1 / Garden Level

Listing no. 20181204S2