


## 15 Buckley Avenue / First Floor

Listing no. 20190109S1

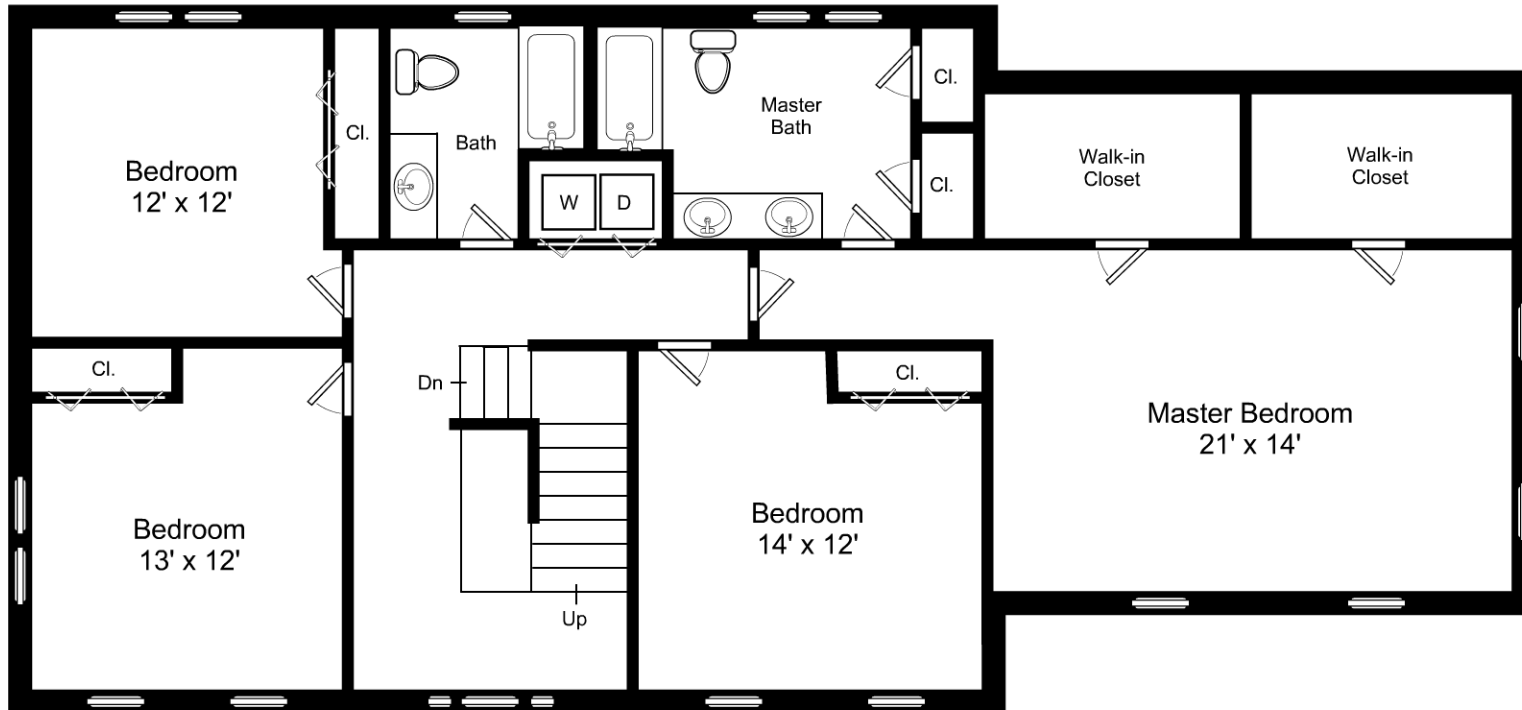


Artistic Rendering for visual purposes only. Dimensions are estimates and are not guaranteed. May not be to exact scale.

1/8" = 1'-0"  
 ┌ = 12"

## 15 Buckley Avenue / Second Floor

Listing no. 20190109S1

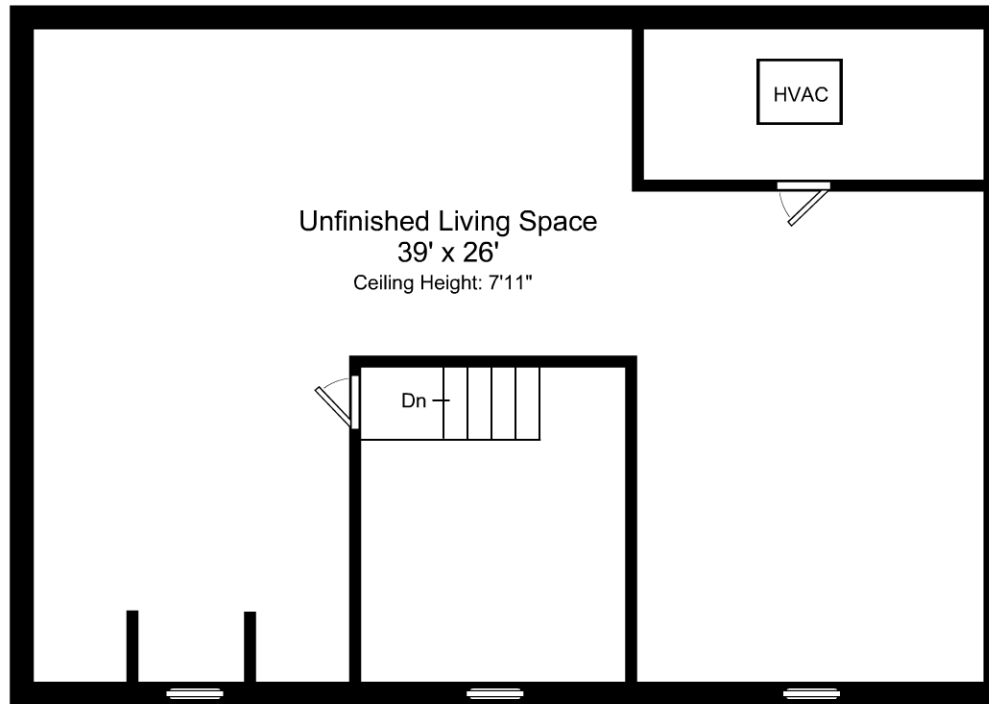


Artistic Rendering for visual purposes only. Dimensions are estimates and are not guaranteed. May not be to exact scale.

1/8" = 1'-0"  
└─ = 12"

## 15 Buckley Avenue / Third Floor

Listing no. 20190109S1

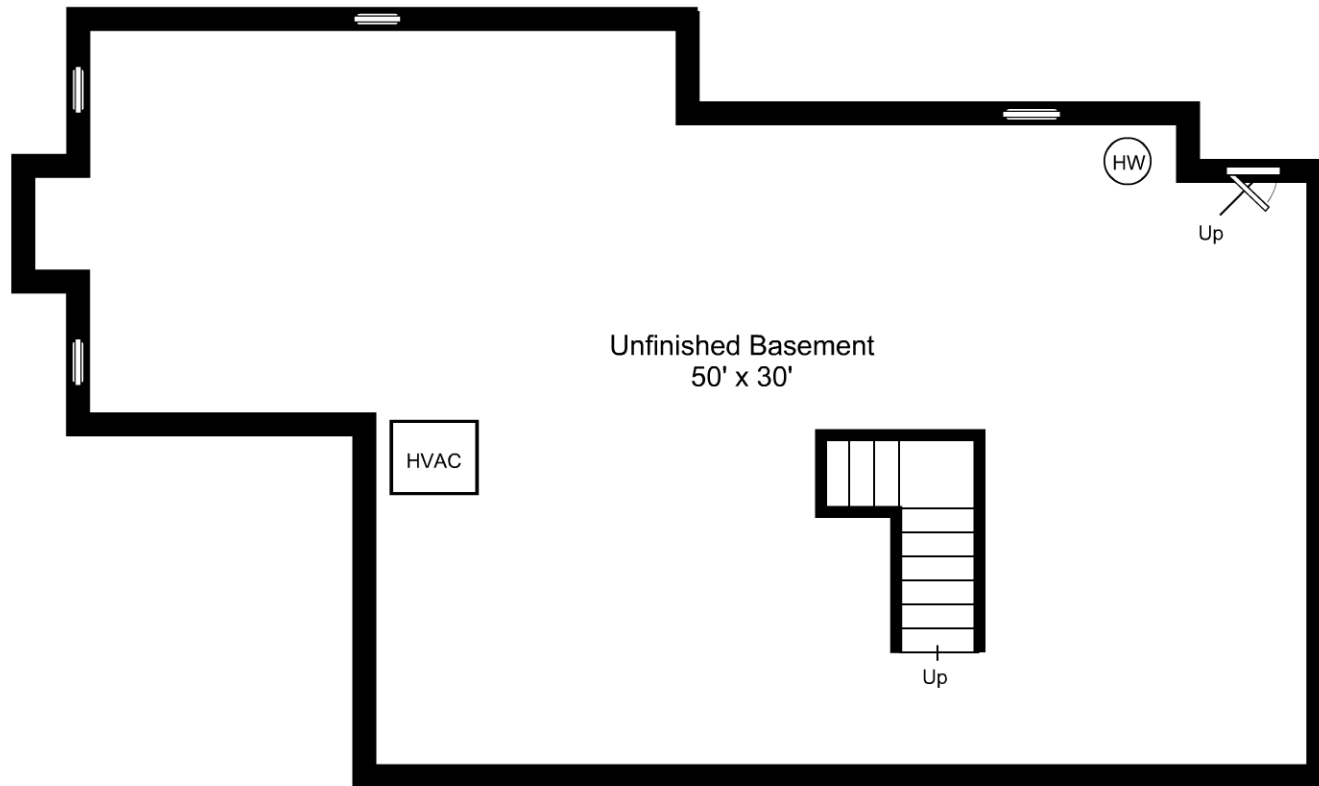

Artistic Rendering for visual purposes only. Dimensions are estimates and are not guaranteed. May not be to exact scale.

1/8" = 1'-0"  
└─ = 12"

## 15 Buckley Avenue / Lower Level

Listing no. 20190109S1