


1/16" = 1'-0"  
 L = 12"

# 413 Far Reach Road / First Floor

Listing no. 20160310K1



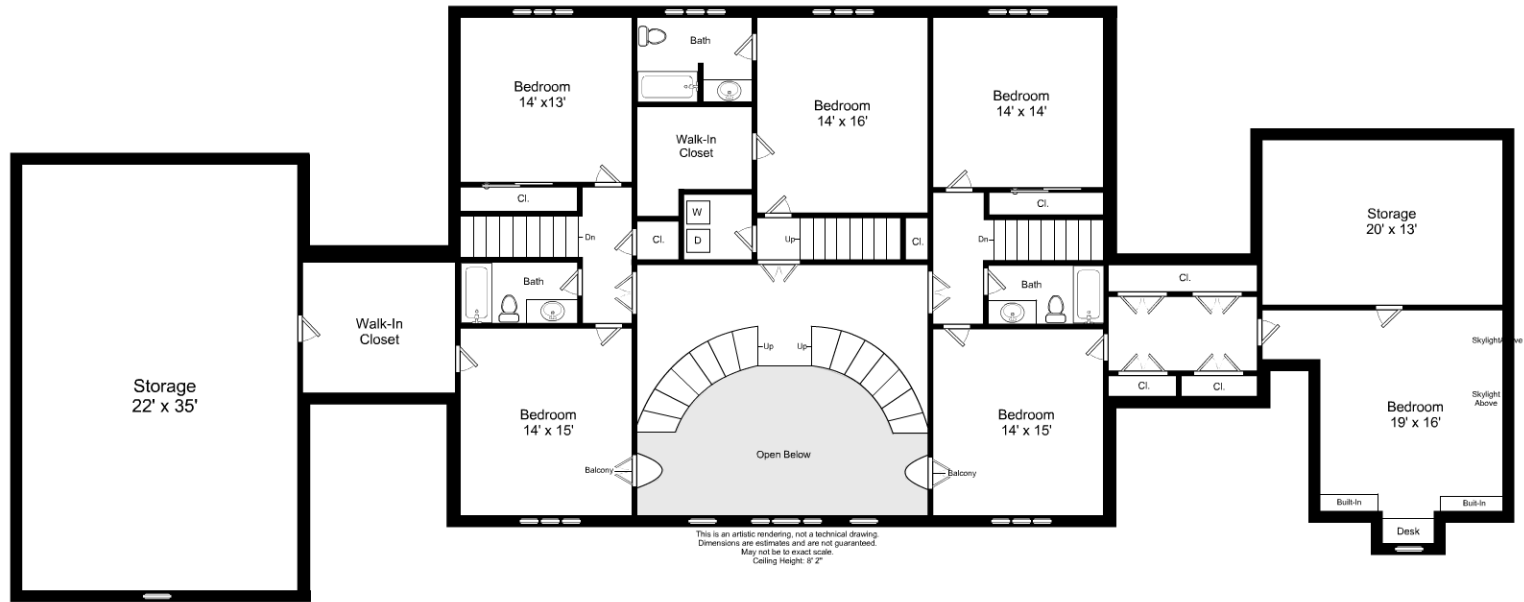


1/16" = 1'-0"  
 L = 12"

# 413 Far Reach Road / Second Floor

Listing no. 20160310K1



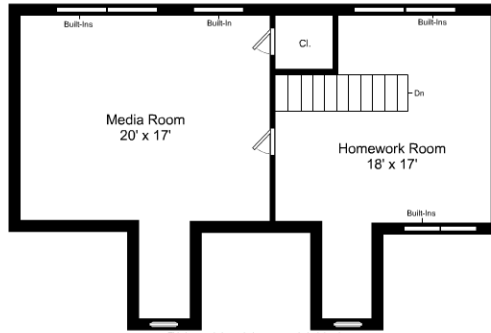


This is an artistic rendering, not a technical drawing.  
Dimensions are estimates and are not guaranteed.  
May not be to exact scale.  
Ceiling Height: 7'7"

1/16" = 1'-0"

┌ = 12"

## 413 Far Reach Road / Third Floor

Listing no. 20160310K1

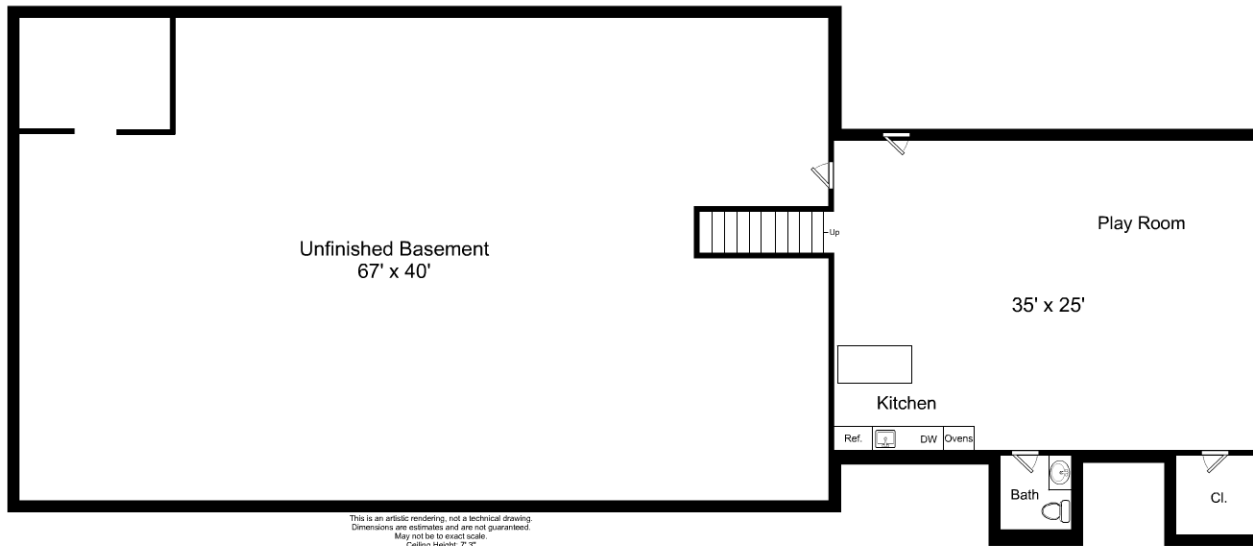

This is an artistic rendering, not a technical drawing.  
Dimensions are estimates and are not guaranteed.  
May not be to exact scale.  
Ceiling Height: 7'3"

1/16" = 1'-0"  
┌ = 12"

## 413 Far Reach Road / Lower Level

Listing no. 20160310K1