

This is an artistic rendering, not a technical drawing.
 Dimensions are estimates and are not guaranteed.
 May not be to exact scale.




Ceiling Height: 10'-0"

1/8" = 1'-0"

┌ = 12"

7 Claremont Park / Street Level

Listing no. 20140624r1

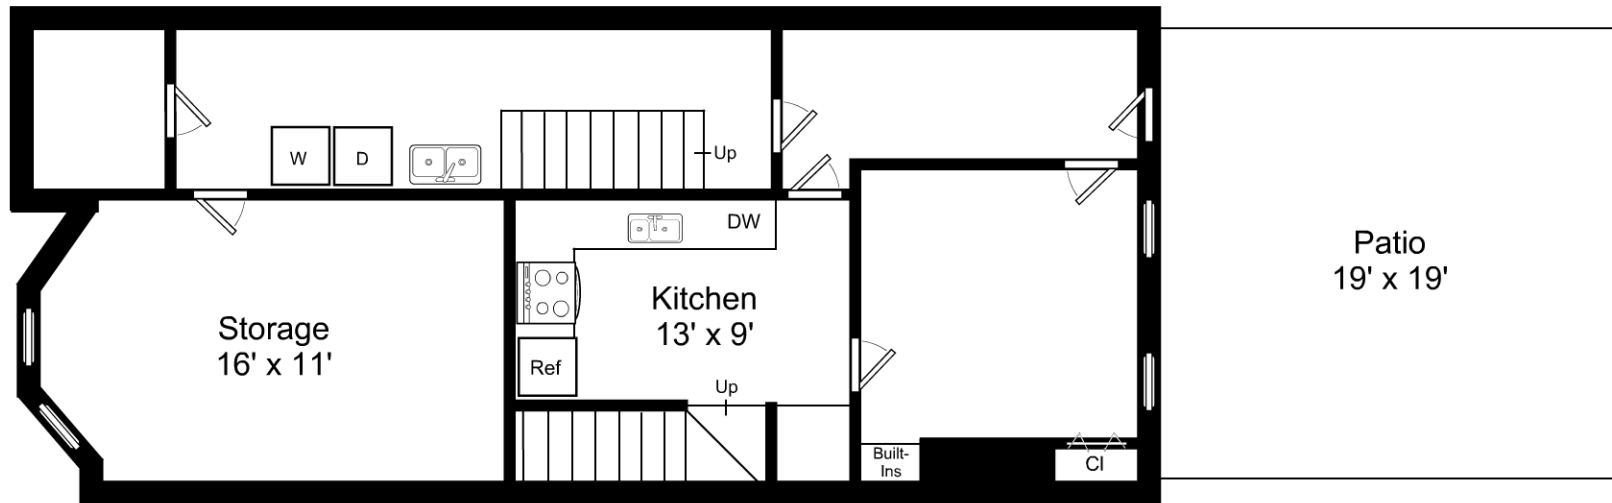

This is an artistic rendering, not a technical drawing.
 Dimensions are estimates and are not guaranteed.
 May not be to exact scale.




Ceiling Height: 8'-6"

1/8" = 1'-0"
 — = 12"

7 Claremont Park / Garden Level

Listing no. 20140624r1

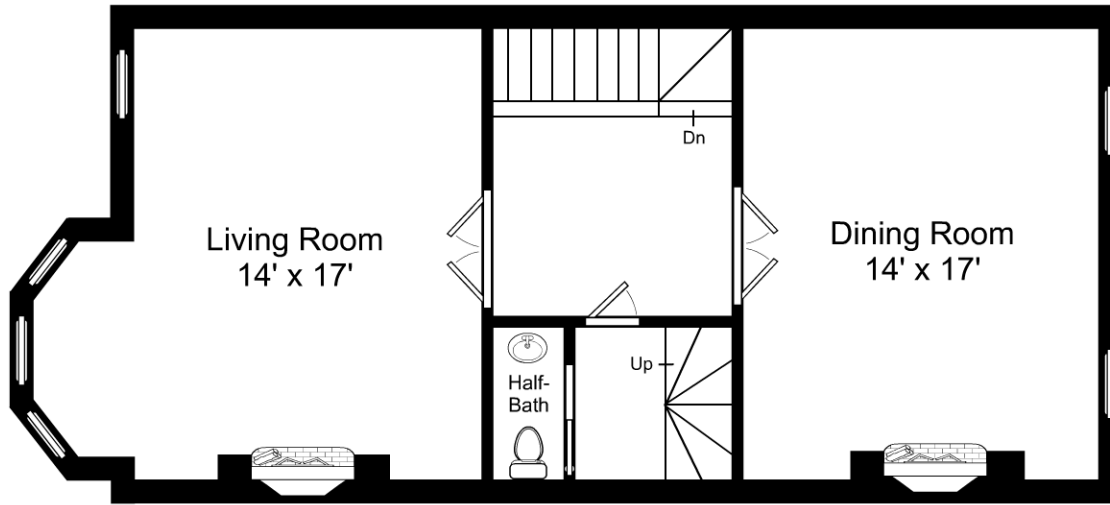

This is an artistic rendering, not a technical drawing.
Dimensions are estimates and are not guaranteed.
May not be to exact scale.




Ceiling Height: 11'-0"

1/8" = 1'-0"

└─ = 12"

7 Claremont Park / Parlor Level

Listing no. 20140624r1

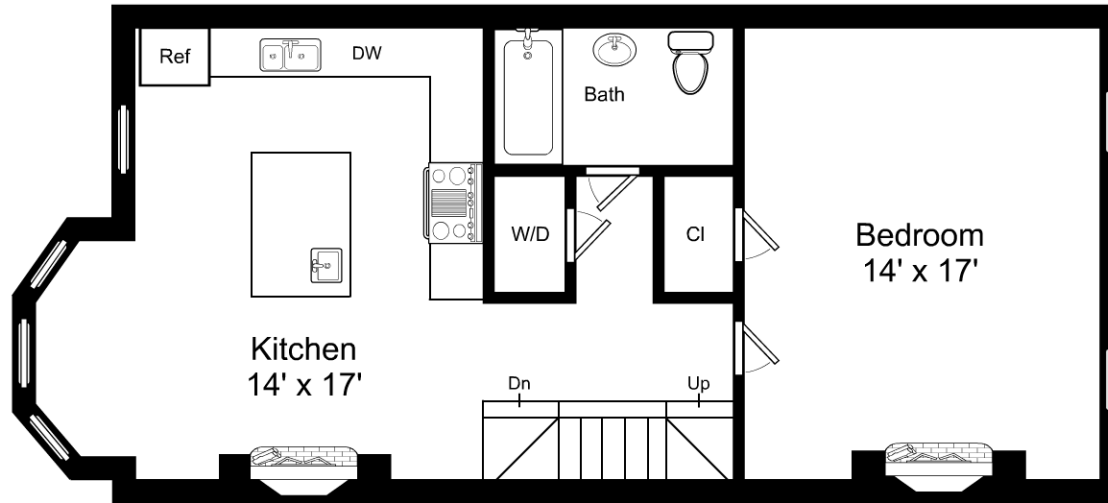

This is an artistic rendering, not a technical drawing.
 Dimensions are estimates and are not guaranteed.
 May not be to exact scale.




Ceiling Heights: 7'-7" to 9'-9"

1/8" = 1'-0"

└ = 12"

7 Claremont Park / Second Floor

Listing no. 20140624r1

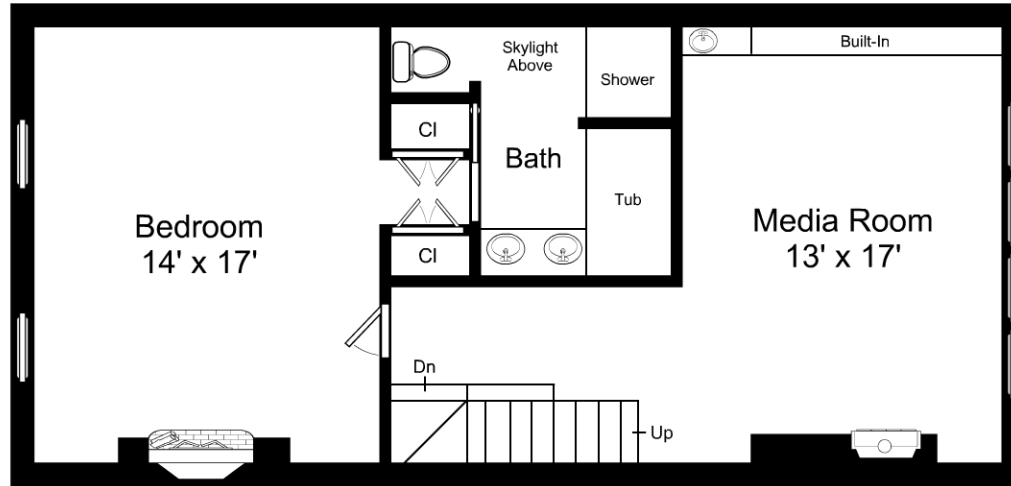

This is an artistic rendering, not a technical drawing.
 Dimensions are estimates and are not guaranteed.
 May not be to exact scale.




Ceiling Heights: 8'-6" to 9'-9"

1/8" = 1'-0"

└─ = 12"

7 Claremont Park / Third Floor

Listing no. 20140624r1

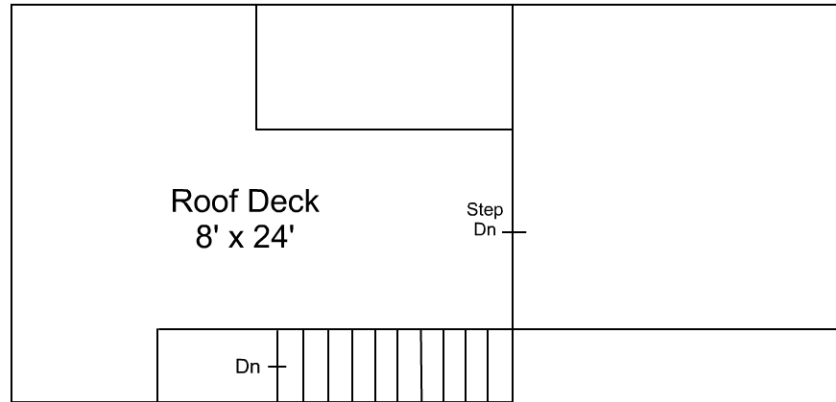

This is an artistic rendering, not a technical drawing.
Dimensions are estimates and are not guaranteed.
May not be to exact scale.

1/8" = 1'-0"

┌ = 12"

7 Claremont Park / Roof Deck

Listing no. 20140624r1