

This is an artistic rendering, not a technical drawing.
 Dimensions are estimates and are not guaranteed.
 May not be to exact scale.

1/8" = 1'-0"
 L = 12"

12 Balcarres Road Newton / First Floor

Listing no. 20190402A2





This is an artistic rendering, not a technical drawing. Dimensions are estimates and are not guaranteed. May not be to exact scale.


3/16" = 1'-0"
 └── = 12"

12 Balcarres Road Newton / Second Floor

Listing no. 20190402A2



powered by 2020 Icovia

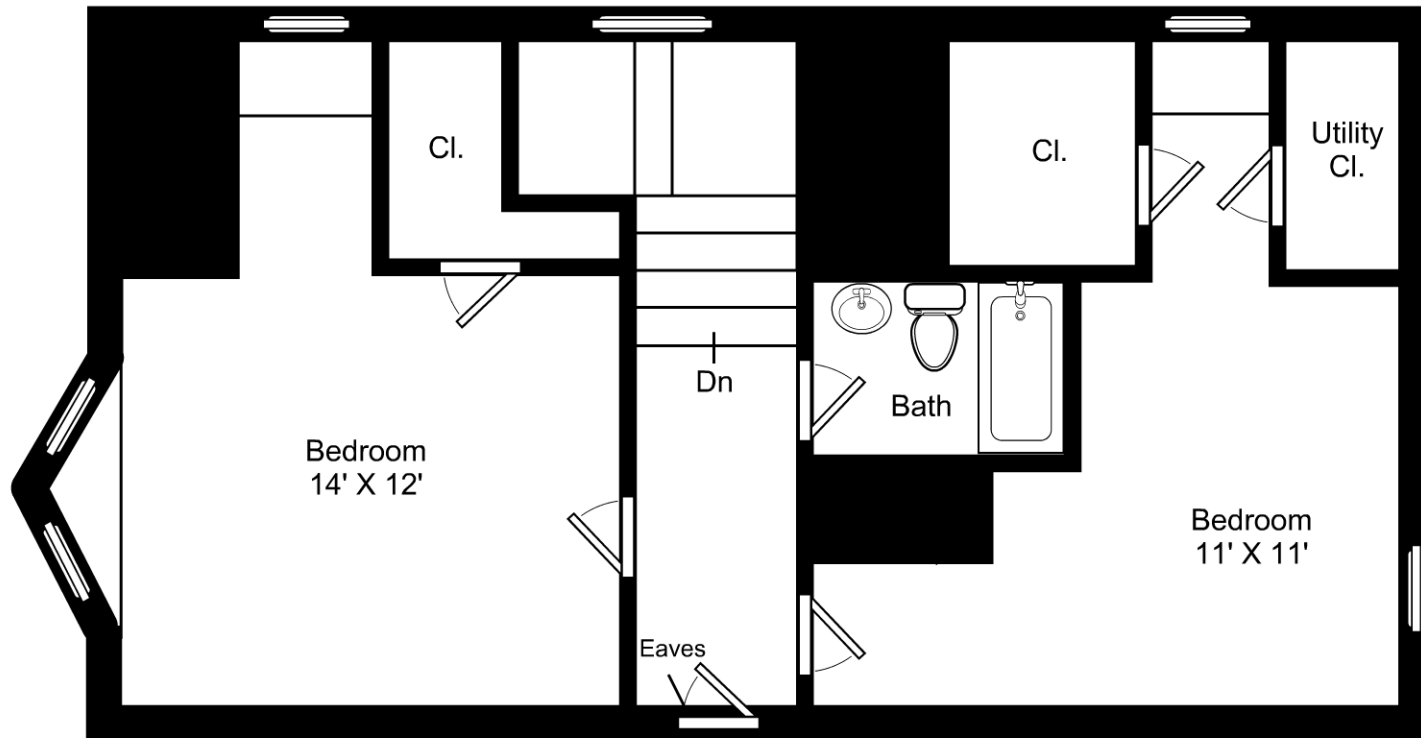


This is an artistic rendering, not a technical drawing. Dimensions are estimates and are not guaranteed. May not be to exact scale.

3/16" = 1'-0"
 ┌─── = 12"

12 Balcarres Road Newton / Third Floor

Listing no. 20190402A2

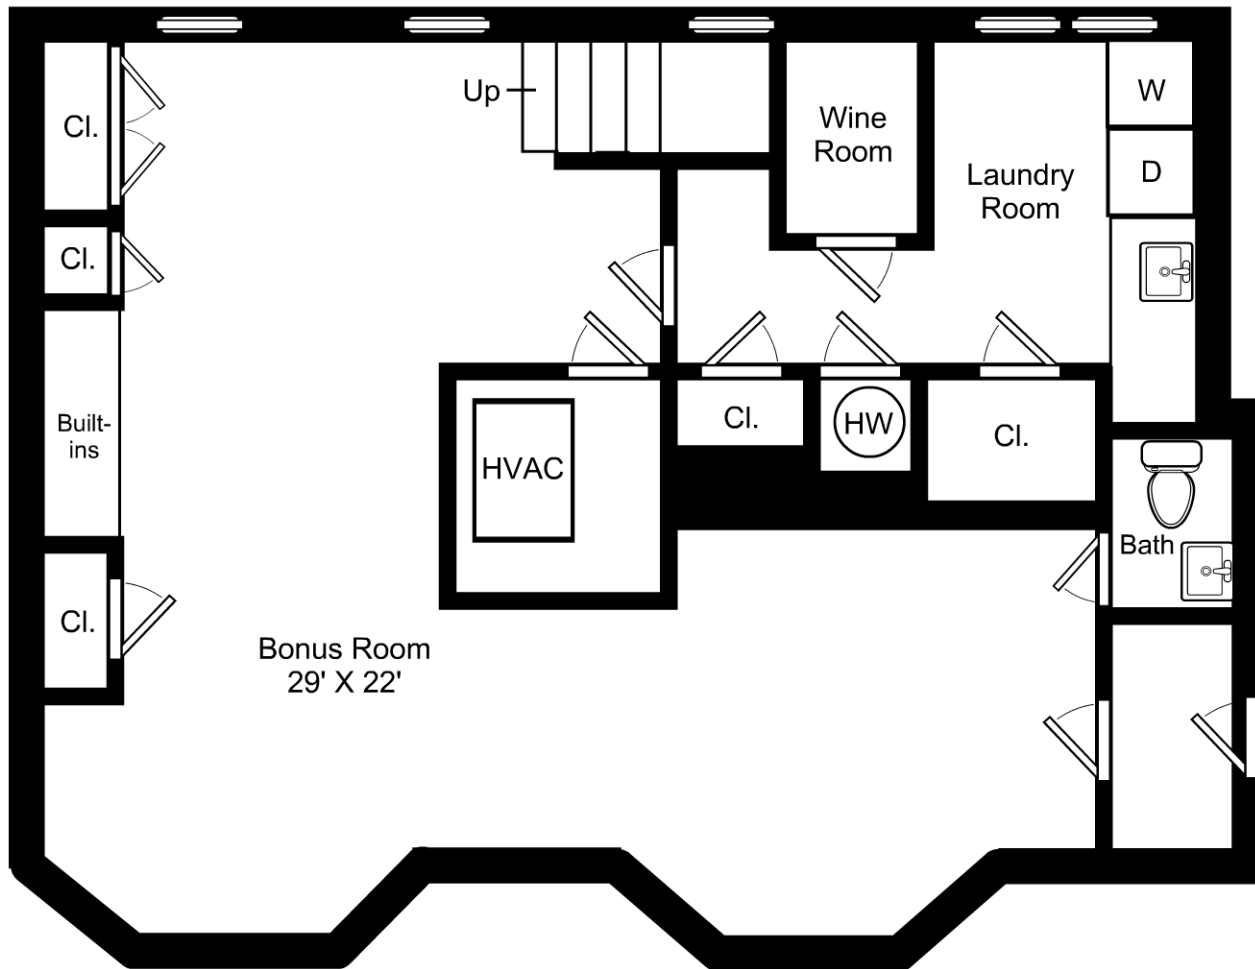

This is an artistic rendering, not a technical drawing. Dimensions are estimates and are not guaranteed. May not be to exact scale.

3/16" = 1'-0"
 └── = 12"

12 Balcarres Road Newton / Lower Level

Listing no. 20190402A2