


3/32" = 1'-0"

└─ = 12"

145 Winding River Road, Needham / First Floor

Listing no. 20121010X1

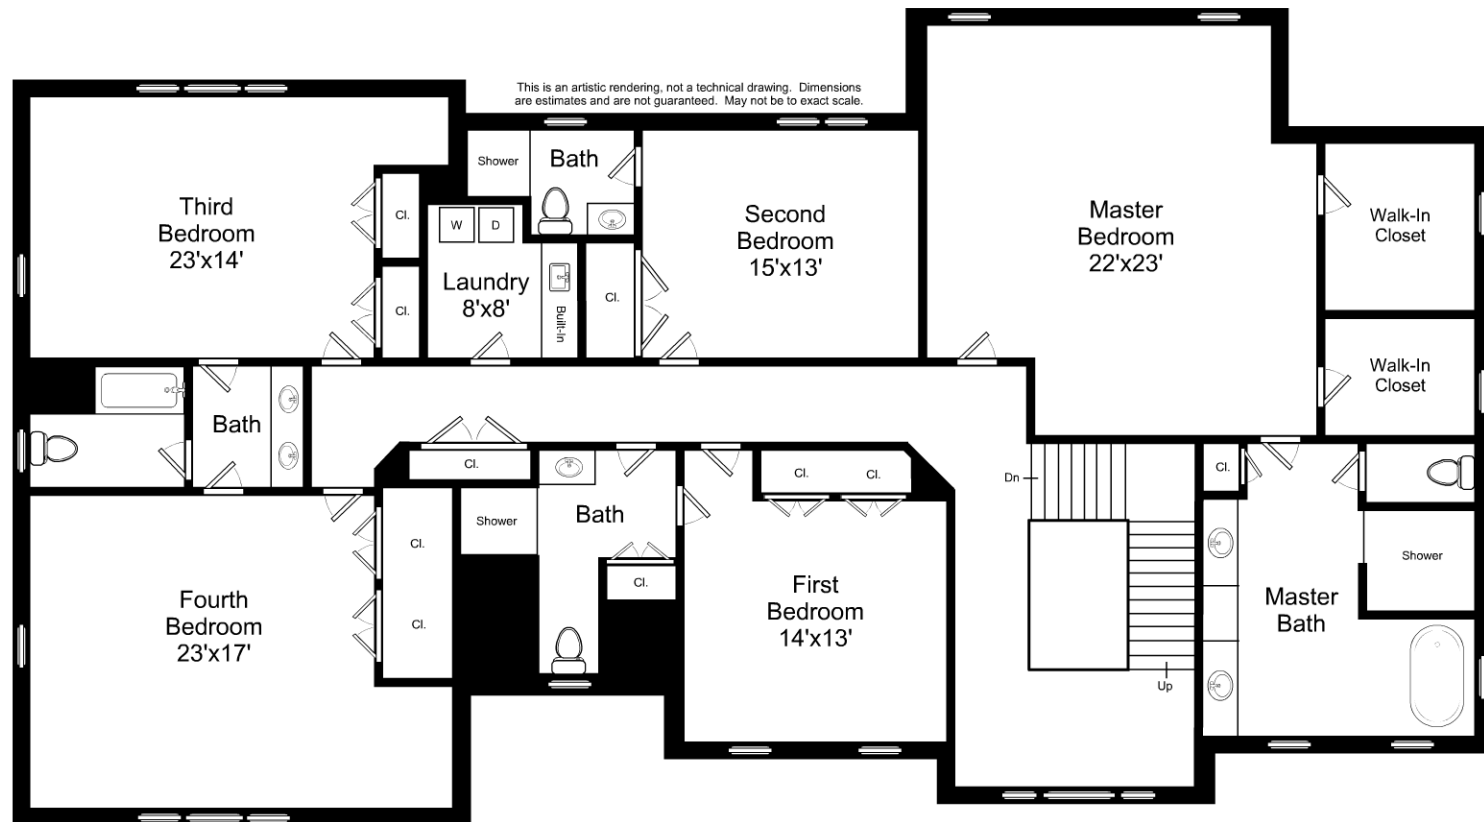


3/32" = 1'-0"
 └─ = 12"

145 Winding River Road, Needham / Second Floor

Listing no. 20121010X1

This is an artistic rendering, not a technical drawing. Dimensions are estimates and are not guaranteed. May not be to exact scale.

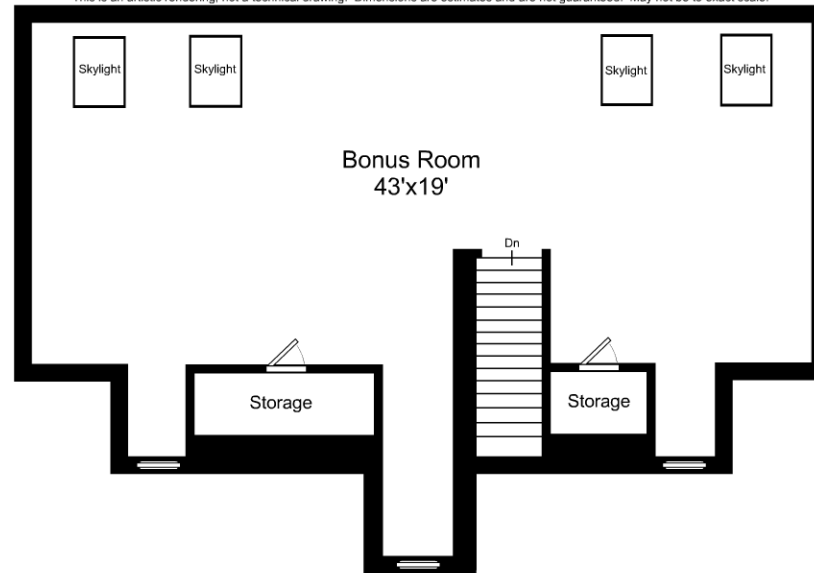

3/32" = 1'-0"
└─ = 12"

145 Winding River Road, Needham / Third Floor

Listing no. 20121010X1