


This is an artistic rendering, not a technical drawing.
 Dimensions are estimates and are not guaranteed.
 May not be to exact scale.
 Ceiling Height: 8' 3"

3/16" = 1'-0"

└─ = 12"

4 Lawrence Street / First Floor

Listing no. 20150910K1

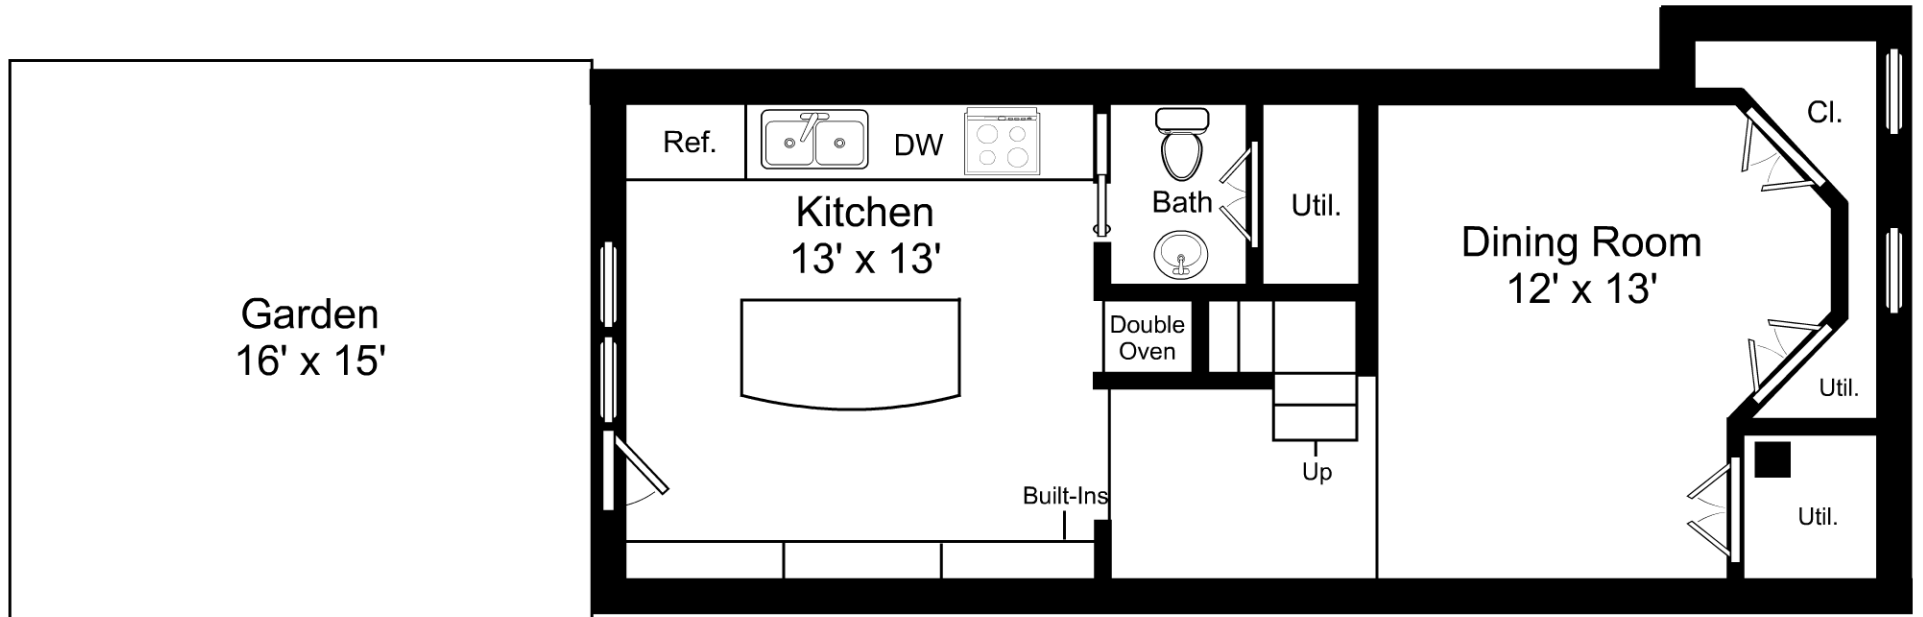


This is an artistic rendering, not a technical drawing.
 Dimensions are estimates and are not guaranteed.
 May not be to exact scale.
 Ceiling Height 7' 4"

3/16" = 1'-0"

— = 12"

4 Lawrence Street / Garden Level

Listing no. 20150910K1

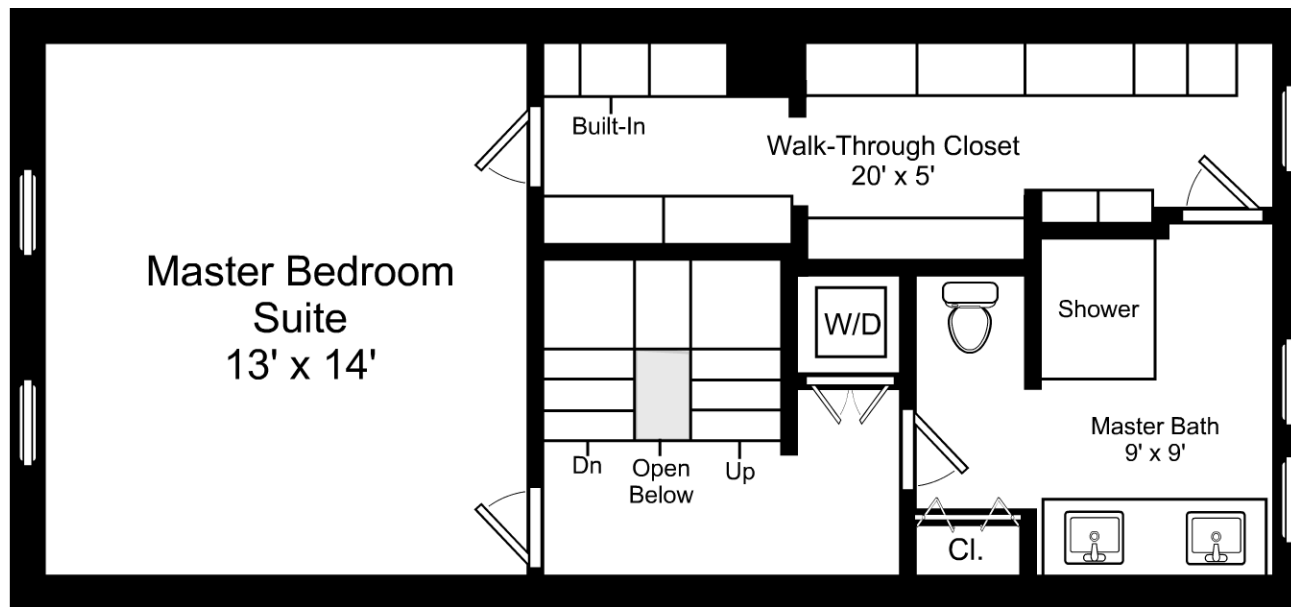


This is an artistic rendering, not a technical drawing.
 Dimensions are estimates and are not guaranteed.
 May not be to exact scale.
 Ceiling Height: 8' 5"

3/16" = 1'-0"

— = 12"

4 Lawrence Street / Second Floor

Listing no. 20150910K1

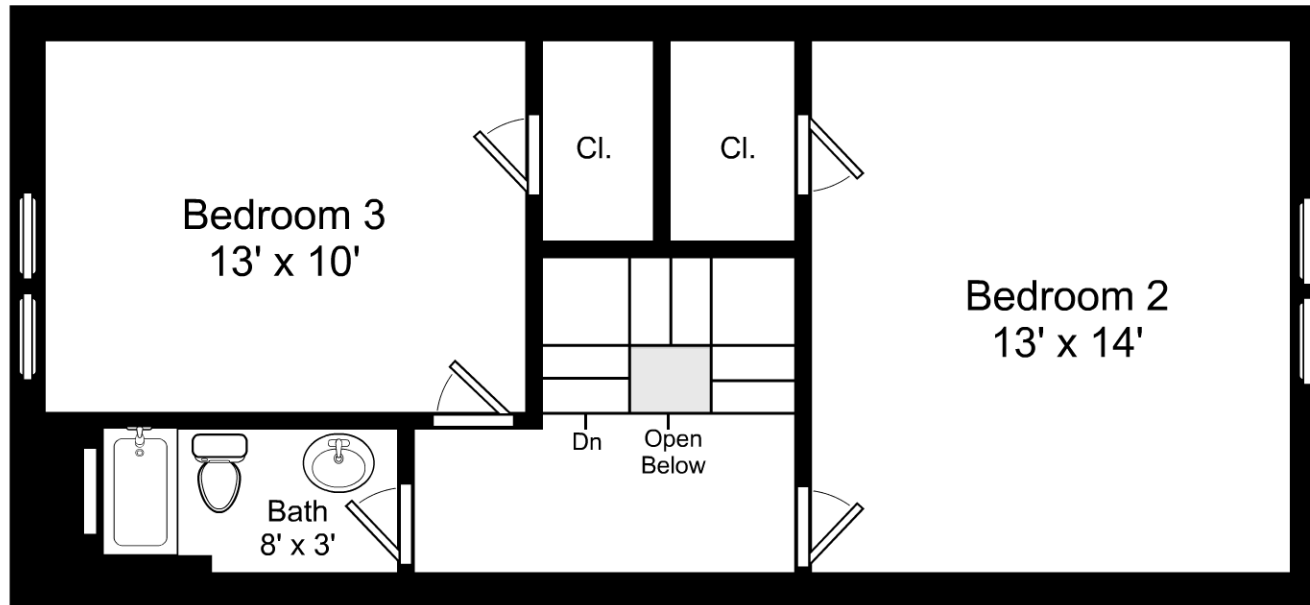

This is an artistic rendering, not a technical drawing.
 Dimensions are estimates and are not guaranteed.
 May not be to exact scale.
 Ceiling Height: 7' 1"

3/16" = 1'-0"
 — = 12"

4 Lawrence Street / Third Floor

Listing no. 20150910K1