


This is an artistic rendering, not a technical drawing. Dimensions are estimates and are not guaranteed. May not be to exact scale.  
Ceiling Height: 9'11"

3/32" = 1'-0"  
— = 12"

## 2 Gay Farm Way / First Floor

Listing no. 20160312S4

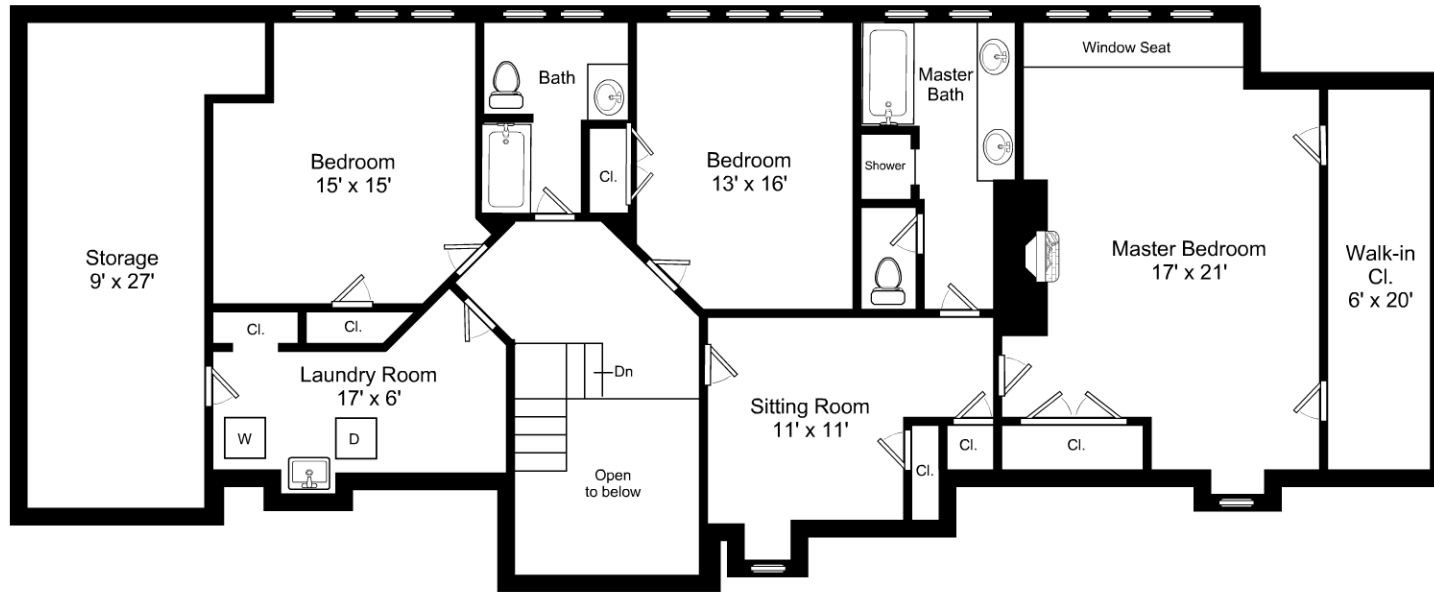

This is an artistic rendering, not a technical drawing. Dimensions are estimates and are not guaranteed. May not be to exact scale.  
Ceiling Height: 9'1"

3/32" = 1'-0"  
└─ = 12"

## 2 Gay Farm Way / Second Floor

Listing no. 20160312S4

