


This is an artistic rendering, not a technical drawing. Dimensions are estimates and are not guaranteed. May not be to exact scale.

3/16" = 1'-0"

— = 12"

## 103 Revere Street / First Floor

Listing no. 20160316S1

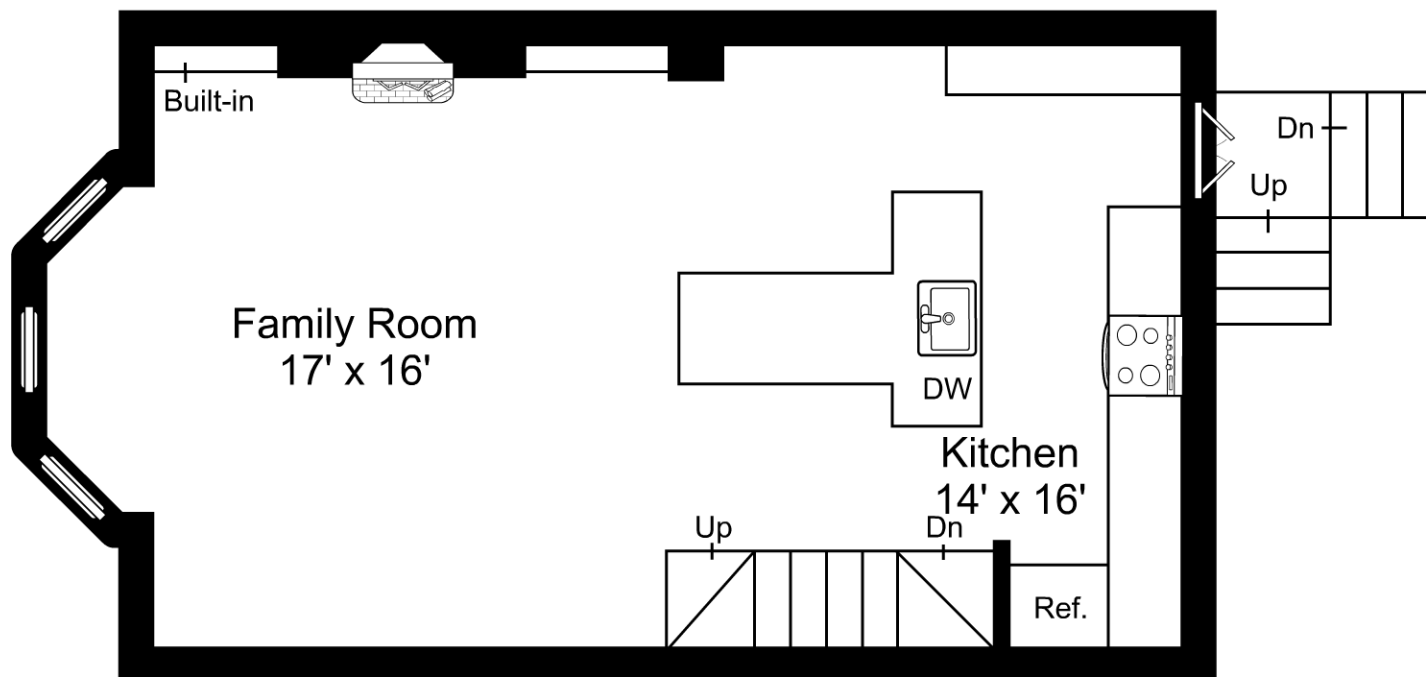


This is an artistic rendering, not a technical drawing. Dimensions are estimates and are not guaranteed. May not be to exact scale.

$\frac{3}{16}" = 1'-0"$   
 $\text{—} = 12"$

## 103 Revere Street / Second Floor

Listing no. 20160316S1

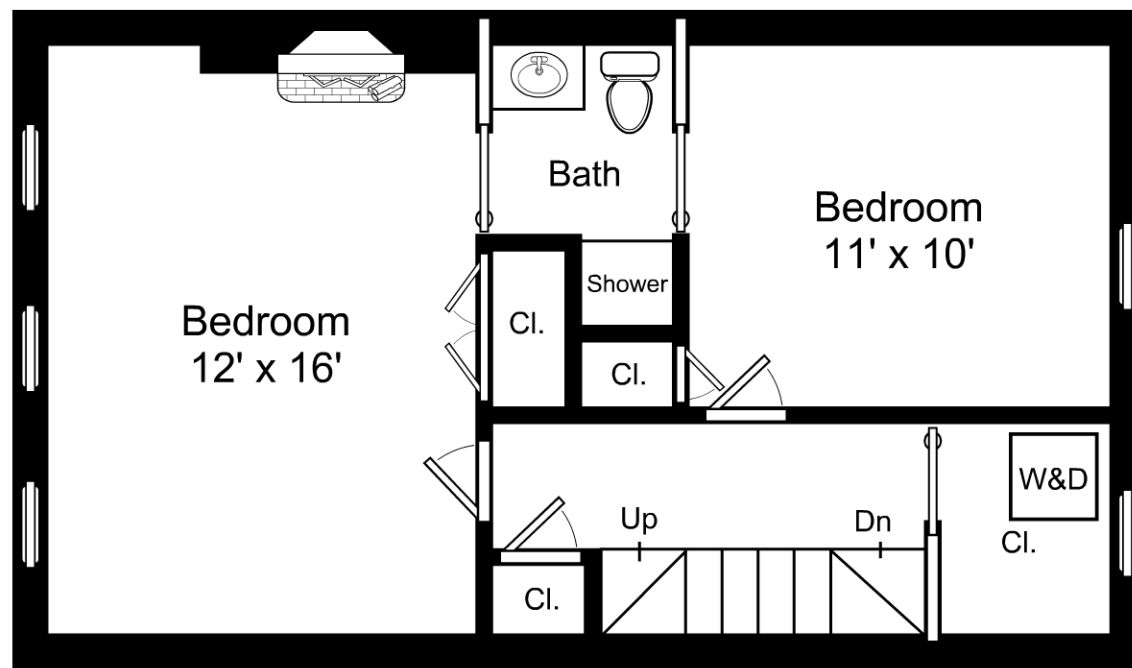


This is an artistic rendering, not a technical drawing. Dimensions are estimates and are not guaranteed. May not be to exact scale.

3/16" = 1'-0"  
 └─ = 12"

## 103 Revere Street / Third Floor

Listing no. 20160316S1

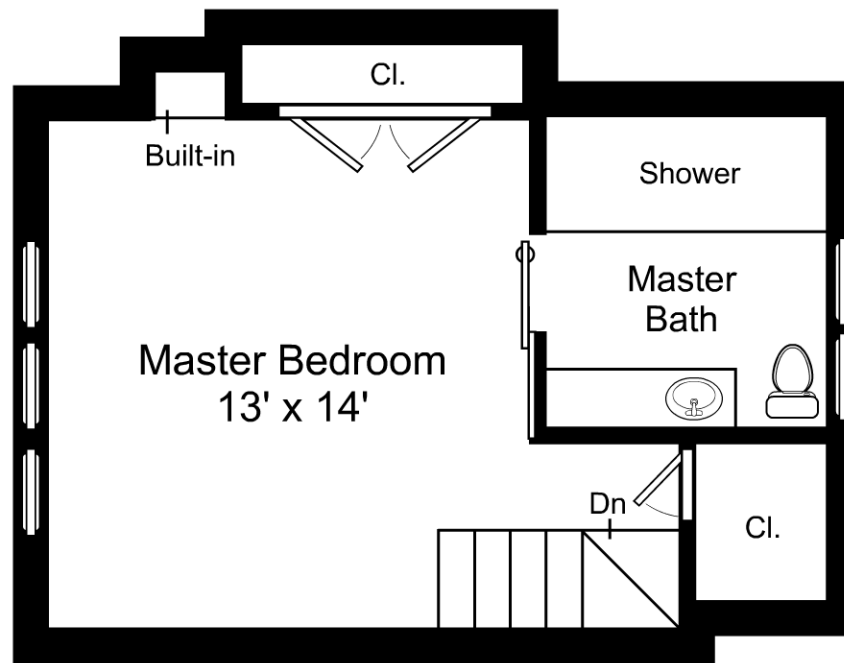


This is an artistic rendering, not a technical drawing. Dimensions are estimates and are not guaranteed. May not be to exact scale.

3/16" = 1'-0"

— = 12"

## 103 Revere Street / Fourth Floor

Listing no. 20160316S1

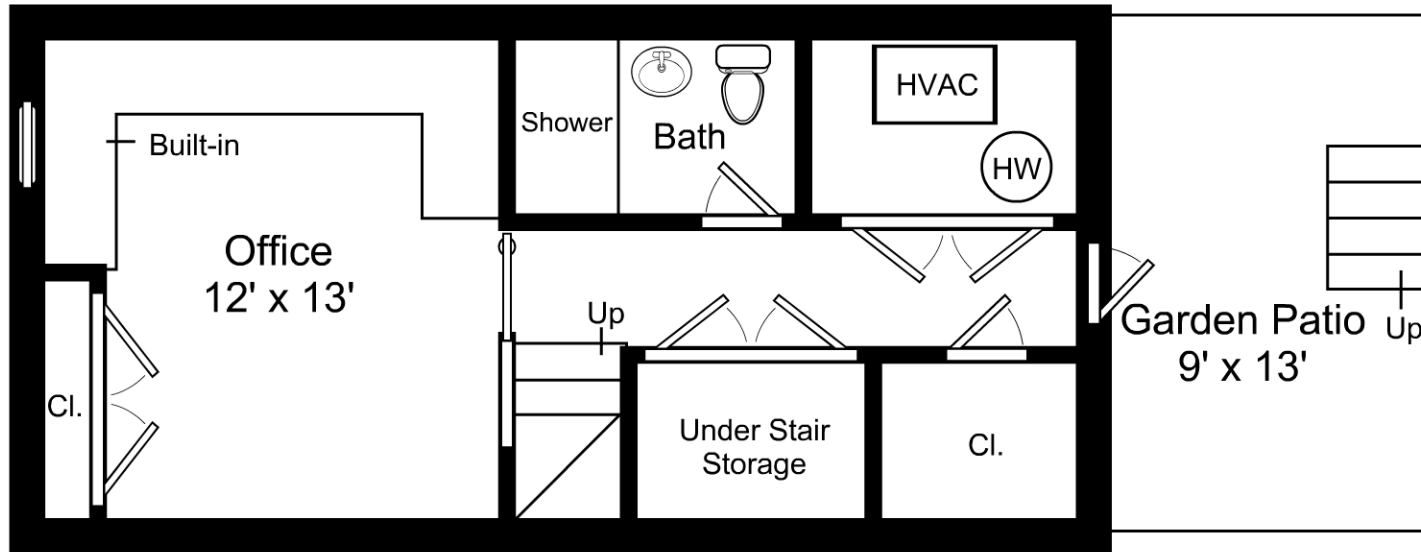

This is an artistic rendering, not a technical drawing. Dimensions are estimates and are not guaranteed. May not be to exact scale.

3/16" = 1'-0"

— = 12"

## 103 Revere Street / Lower Level

Listing no. 20160316S1