

This is an artistic rendering, not a technical drawing.
Dimensions are estimates and are not guaranteed.
May not be to exact scale.


Ceiling Height: 8'3"

3/16" = 1'-0"

— = 12"

29 Manning Street / Second Floor

Listing no. 20160321J1

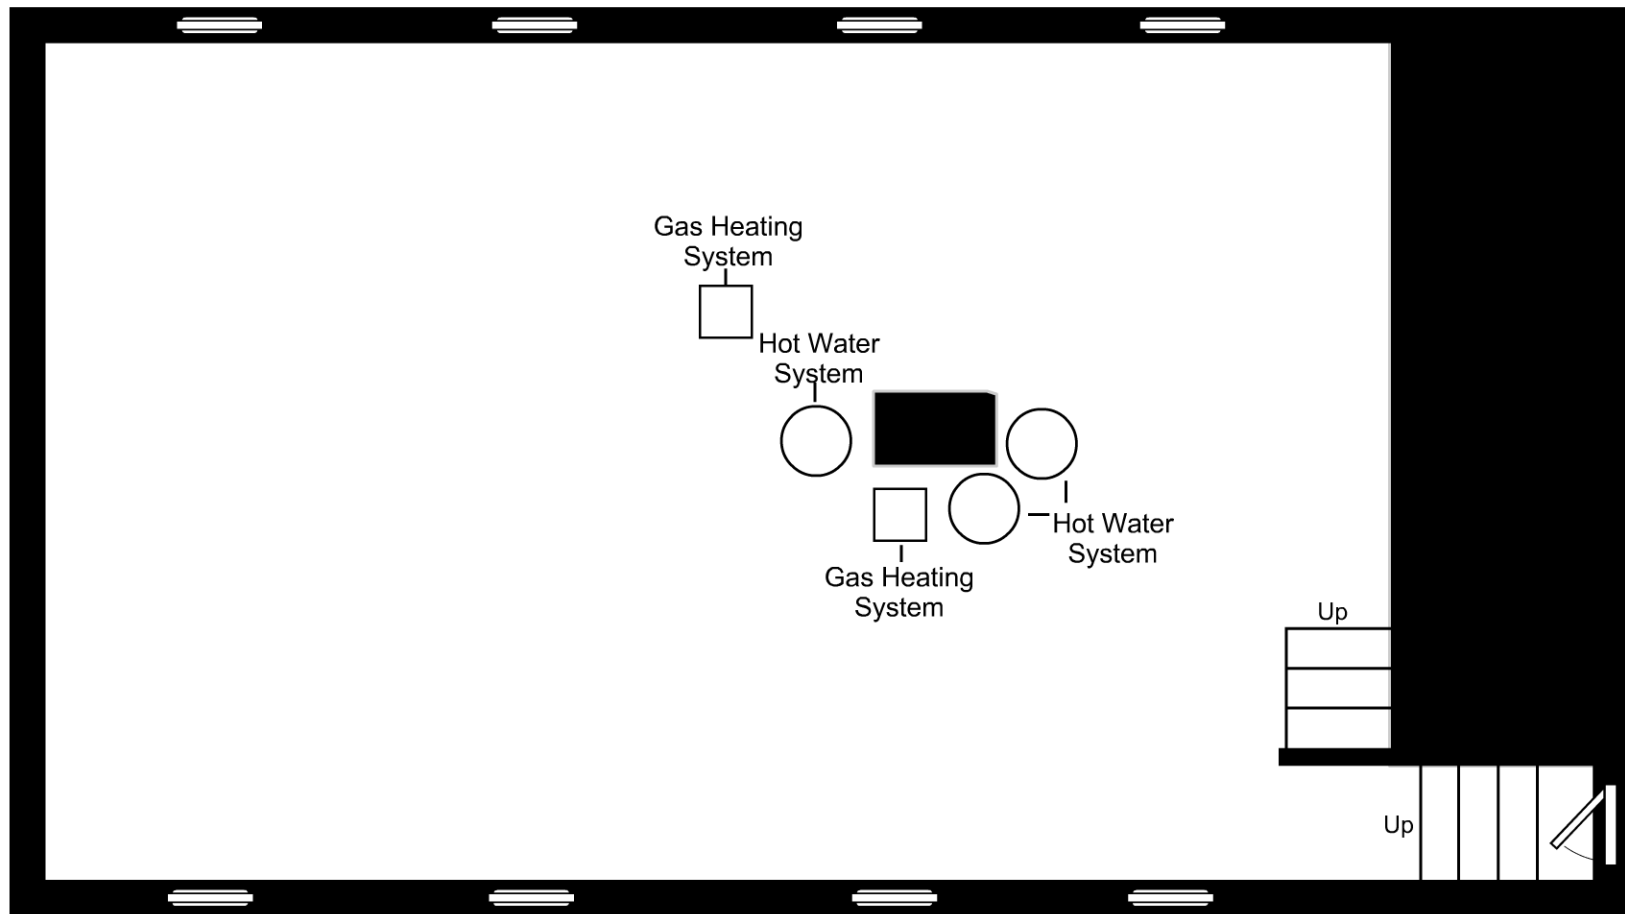

This is an artistic rendering, not a technical drawing.
 Dimensions are estimates and are not guaranteed.
 May not be to exact scale.

3/16" = 1'-0"
 — = 12"

29 Manning Street / Basement

Listing no. 20160321J1