


This is an artistic rendering, not a technical drawing. Dimensions are estimates and are not guaranteed. May not be to exact scale.

1/8" = 1'-0"  
 — = 12"

## 3 Ardley Road / First Floor

Listing no. 20170404S1

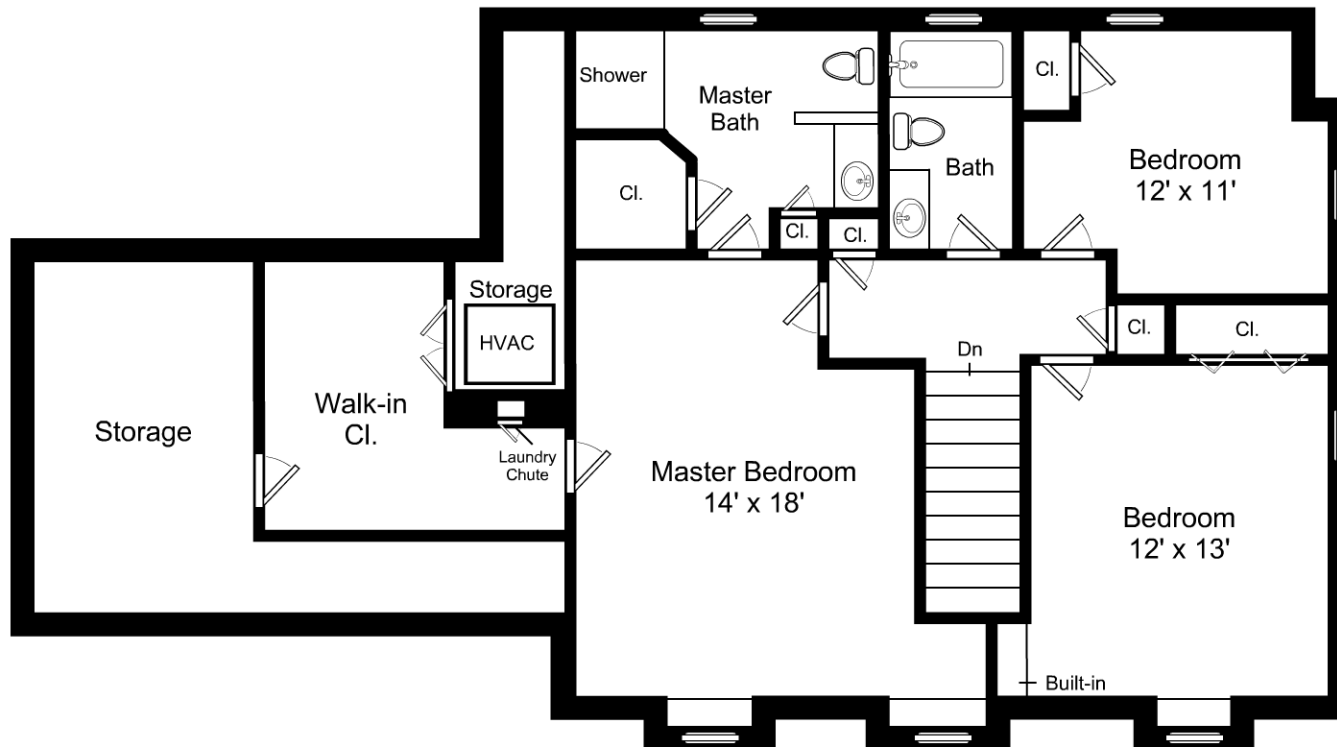


This is an artistic rendering, not a technical drawing. Dimensions are estimates and are not guaranteed. May not be to exact scale.

1/8" = 1'-0"  
 — = 12"

## 3 Ardley Road / Second Floor

Listing no. 20170404S1

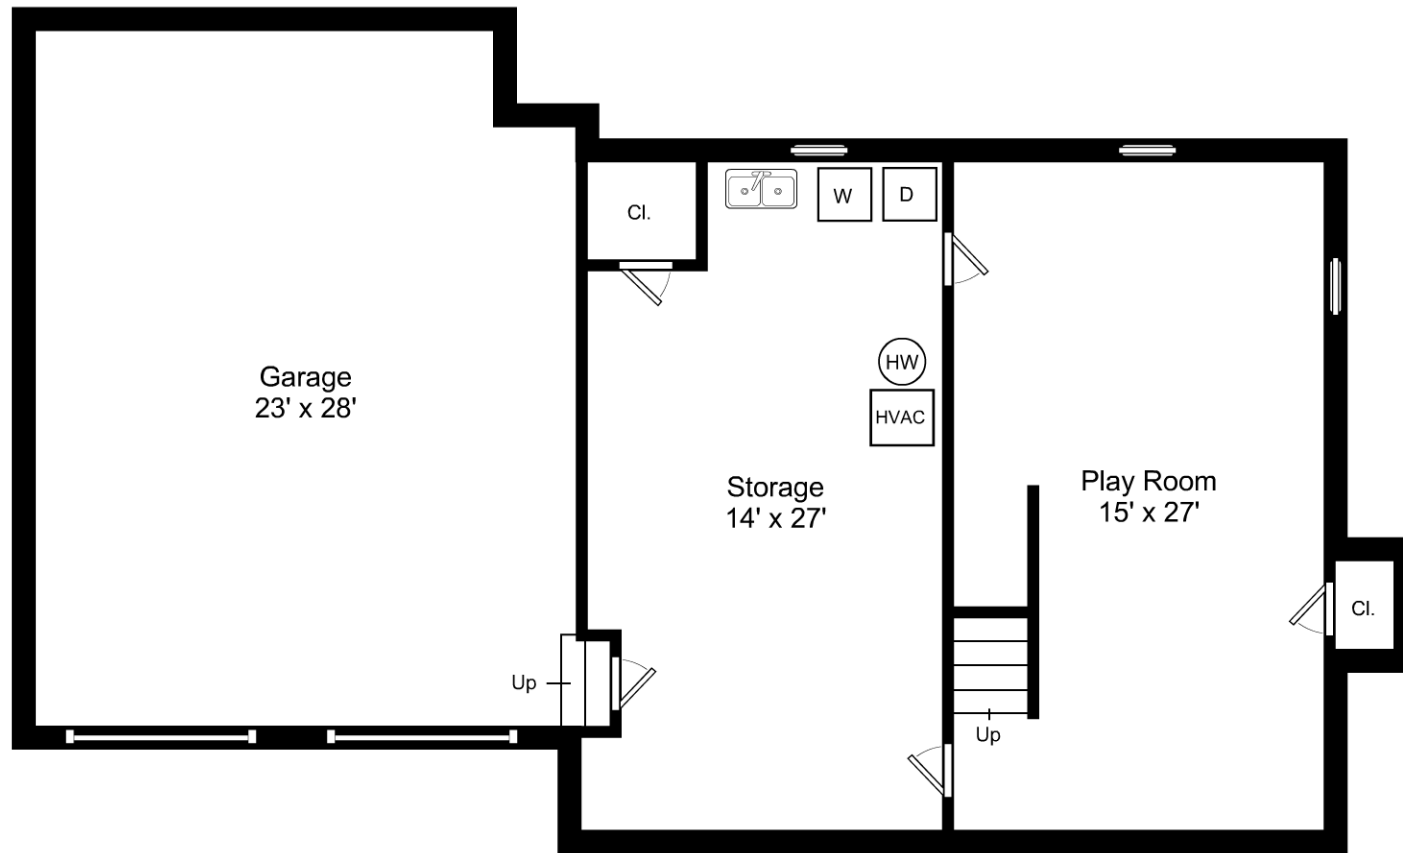

This is an artistic rendering, not a technical drawing. Dimensions are estimates and are not guaranteed. May not be to exact scale.

1/8" = 1'-0"  
 — = 12"

## 3 Ardley Road / Lower Level

Listing no. 20170404S1