


This is an artistic rendering, not a technical drawing. Dimensions are estimates and are not guaranteed. May not be to exact scale.

1/8" = 1'-0"

└─ = 12"

79 Yale Street / First Floor

Listing no. 20170403S1

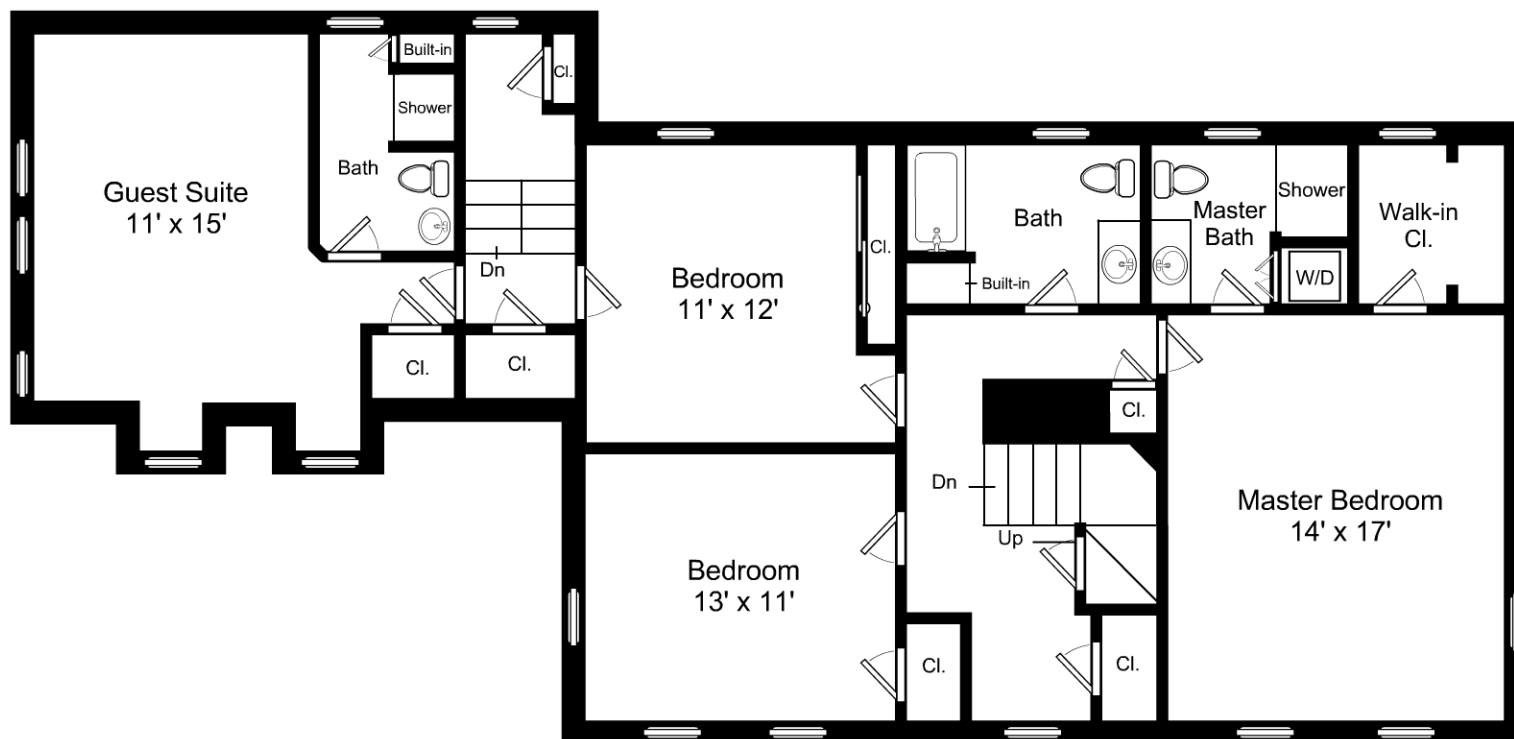


This is an artistic rendering, not a technical drawing. Dimensions are estimates and are not guaranteed. May not be to exact scale.

1/8" = 1'-0"
 └─ = 12"

79 Yale Street / Second Floor

Listing no. 20170403S1

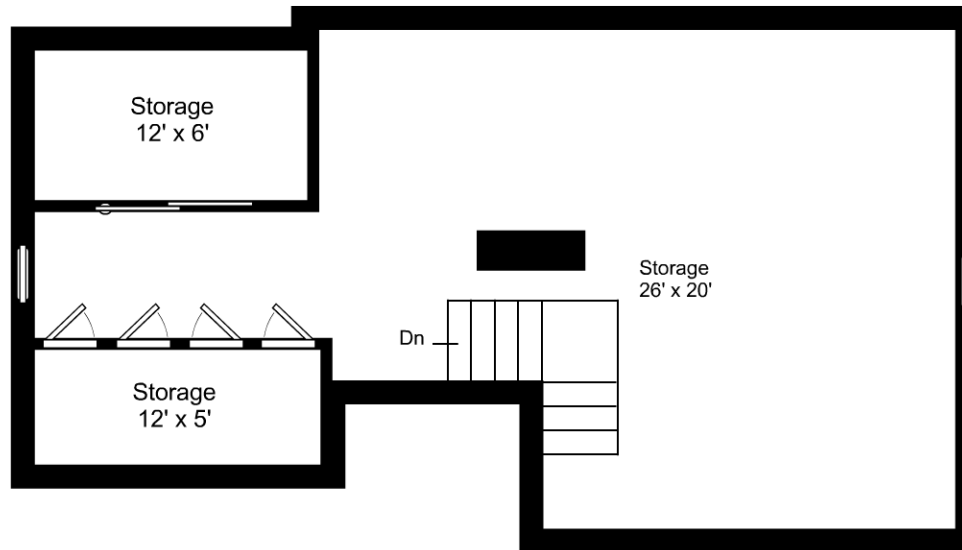


This is an artistic rendering, not a technical drawing. Dimensions are estimates and are not guaranteed. May not be to exact scale.

1/8" = 1'-0"
└─ = 12"

79 Yale Street / Third Floor

Listing no. 20170403S1

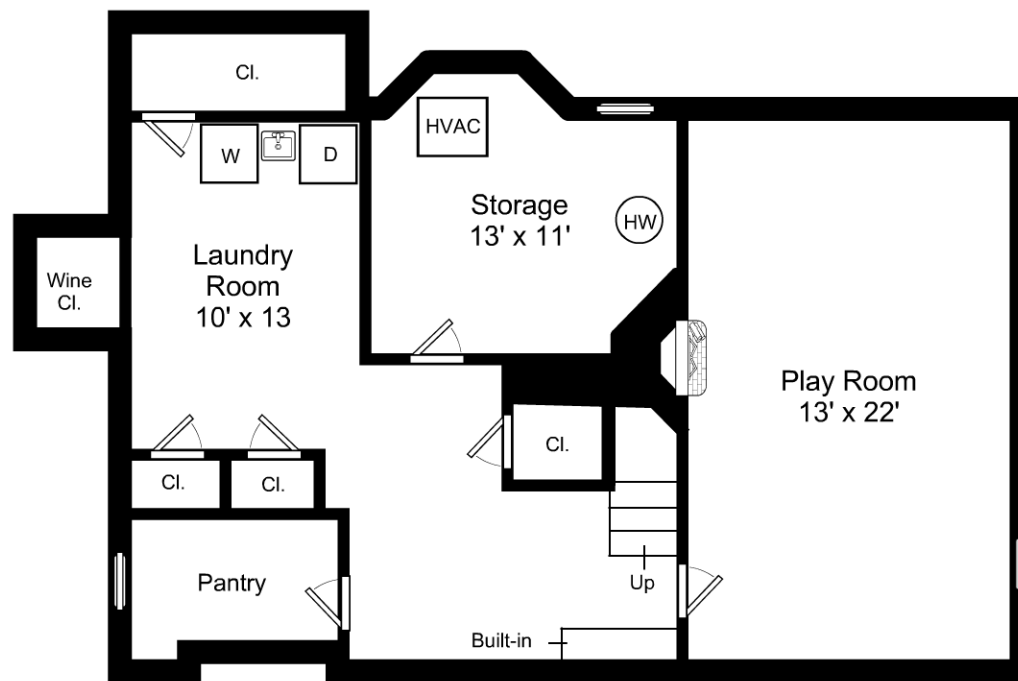

This is an artistic rendering, not a technical drawing. Dimensions are estimates and are not guaranteed. May not be to exact scale.

1/8" = 1'-0"
 — = 12"

79 Yale Street / Lower Level

Listing no. 20170403S1