




This is an artistic rendering, not a technical drawing. Dimensions are estimates and are not guaranteed. May not be to exact scale.

3/32" = 1'-0"

└ = 12"

204 Caterina Heights / First Floor

Listing no. 20170410S2

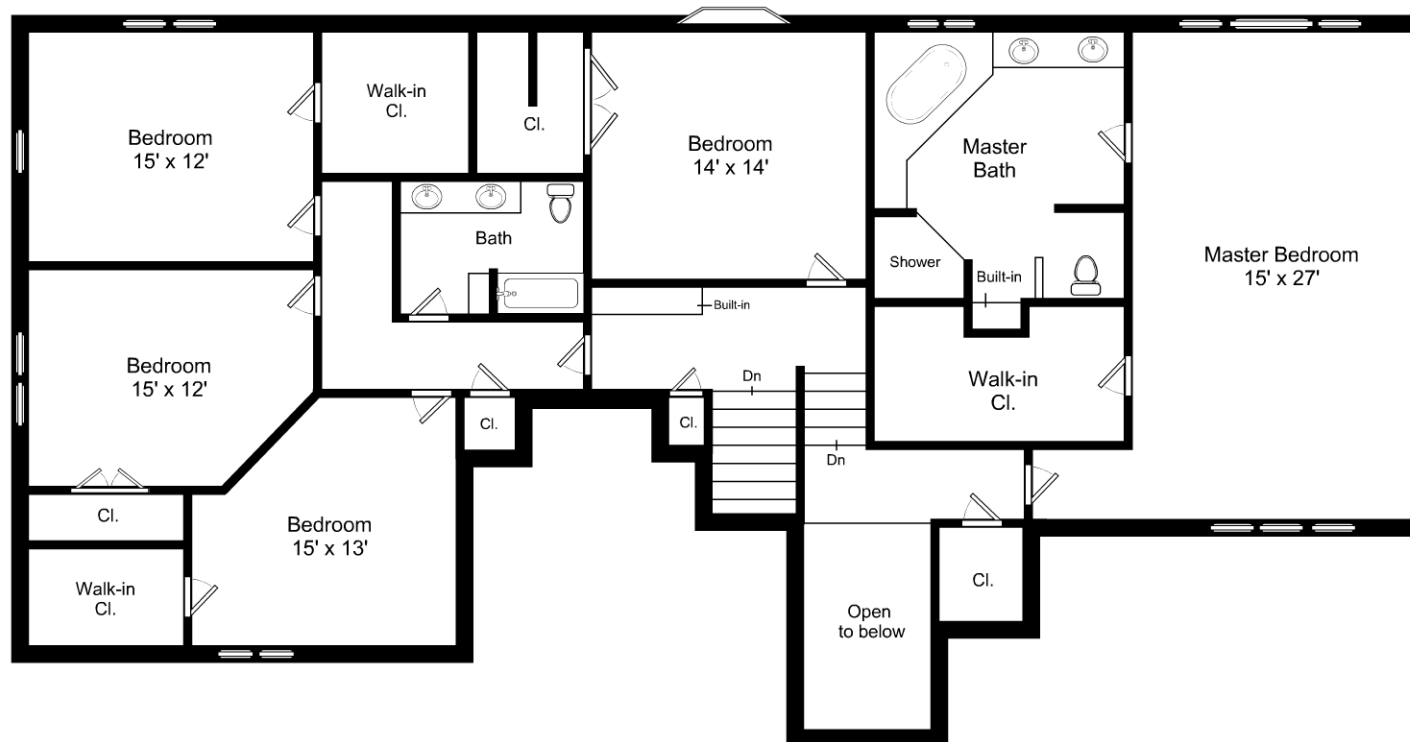


This is an artistic rendering, not a technical drawing. Dimensions are estimates and are not guaranteed. May not be to exact scale.

3/32" = 1'-0"

└ = 12"

204 Caterina Heights / Second Floor

Listing no. 20170410S2

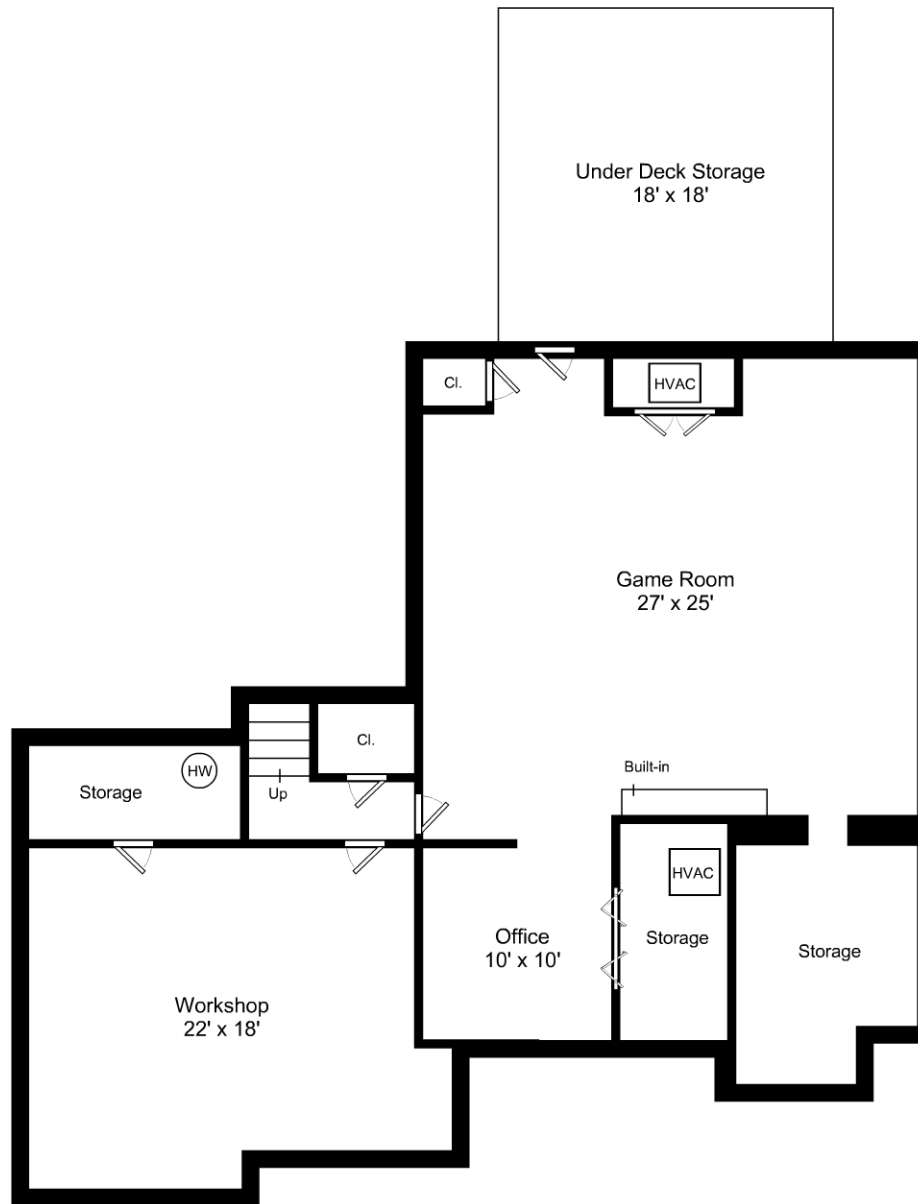

This is an artistic rendering, not a technical drawing. Dimensions are estimates and are not guaranteed. May not be to exact scale.

3/32" = 1'-0"

└─ = 12"

204 Caterina Heights / Lower Level

Listing no. 20170410S2