


This is an artistic rendering, not a technical drawing. Dimensions are estimates and are not guaranteed. May not be to exact scale.

3/16" = 1'-0"
 — = 12"

20 Lawrence Street / First Floor

Listing no. 20170417S1

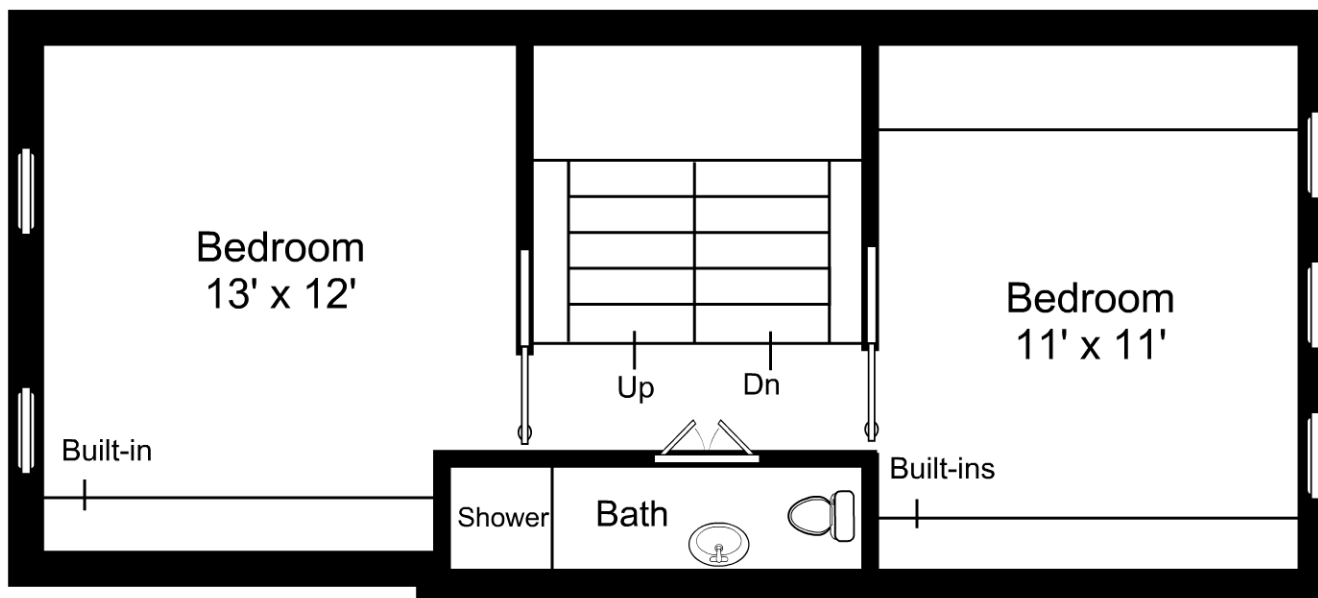


This is an artistic rendering, not a technical drawing. Dimensions are estimates and are not guaranteed. May not be to exact scale.

3/16" = 1'-0"
 └── = 12"

20 Lawrence Street / Second Floor

Listing no. 20170417S1

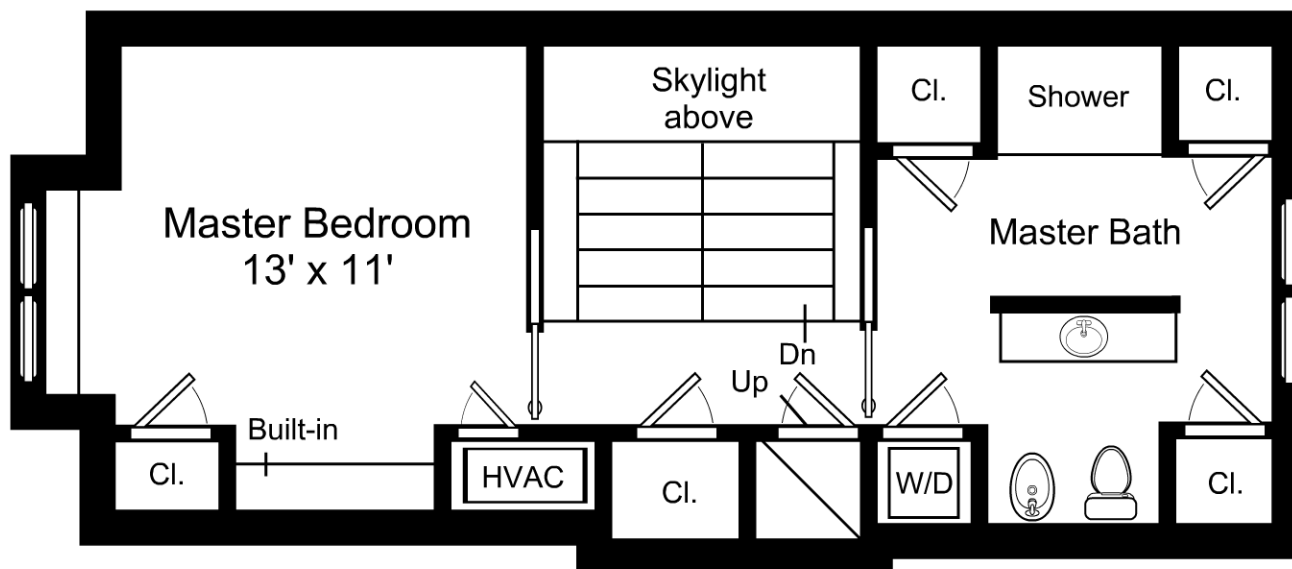


This is an artistic rendering, not a technical drawing. Dimensions are estimates and are not guaranteed. May not be to exact scale.

3/16" = 1'-0"
 — = 12"

20 Lawrence Street / Third Floor

Listing no. 20170417S1

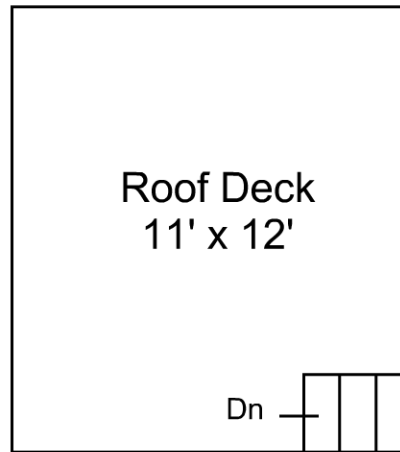


This is an artistic rendering, not a technical drawing. Dimensions are estimates and are not guaranteed. May not be to exact scale.

3/16" = 1'-0"
— = 12"

20 Lawrence Street / Roof Deck

Listing no. 20170417S1

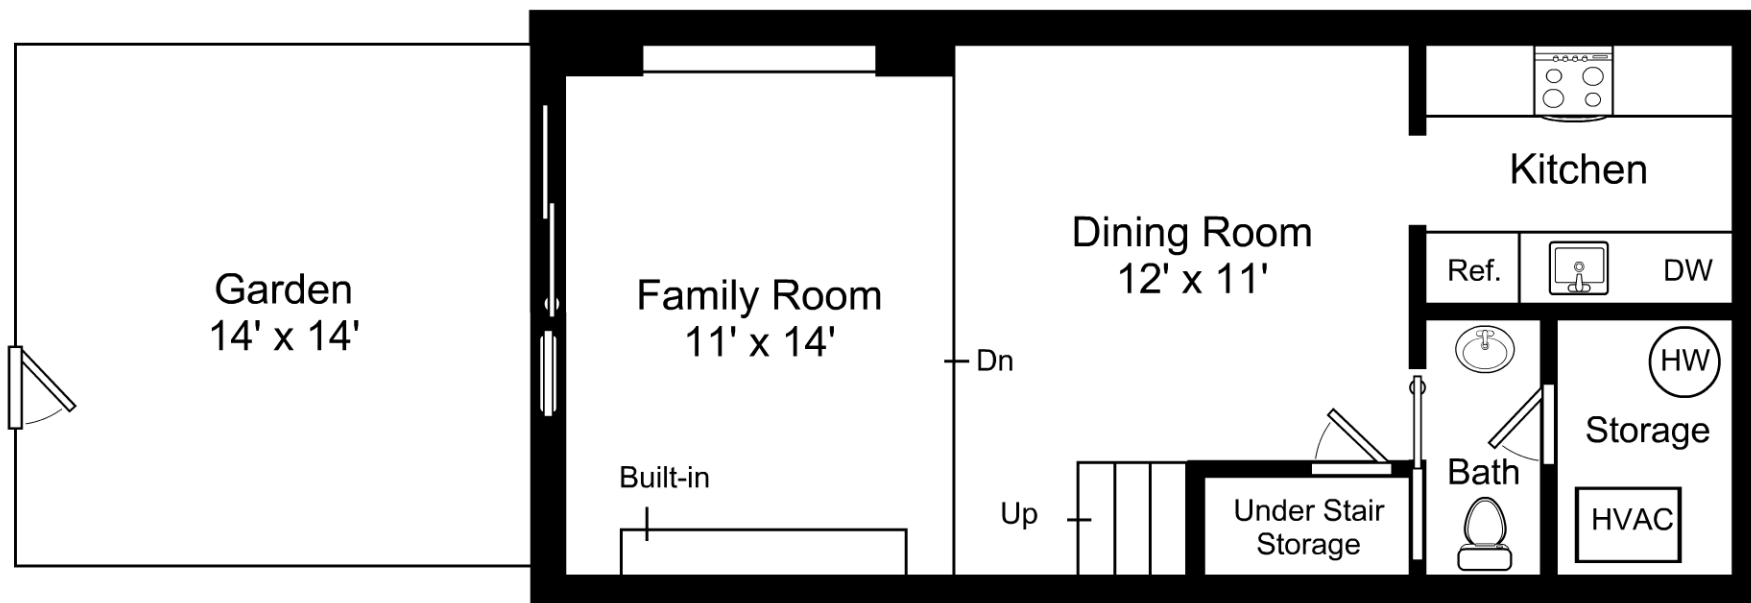

This is an artistic rendering, not a technical drawing. Dimensions are estimates and are not guaranteed. May not be to exact scale.

3/16" = 1'-0"
 — = 12"

20 Lawrence Street / Lower Level

Listing no. 20170417S1