


Artistic Rendering for visual purposes only  
Dimensions are estimates and are not guaranteed. May not be to exact scale.

3/16" = 1'-0"  
— = 12"

## 24 Hanson Street / Parlor Level

Listing no. 00000

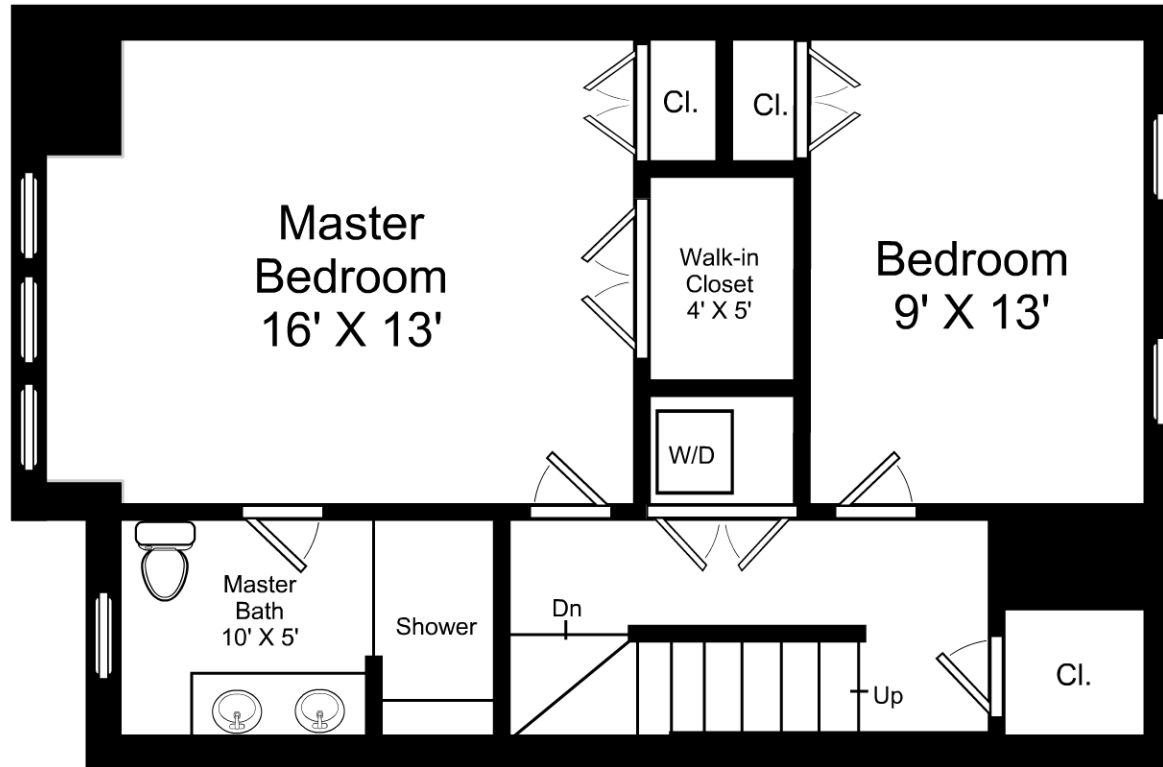


Artistic Rendering for visual purposes only.  
 Dimensions are estimates and are not guaranteed. May not be to exact scale.

3/16" = 1'-0"  
 — = 12"

## 24 Hanson Street / Below Level

Listing no. 00000

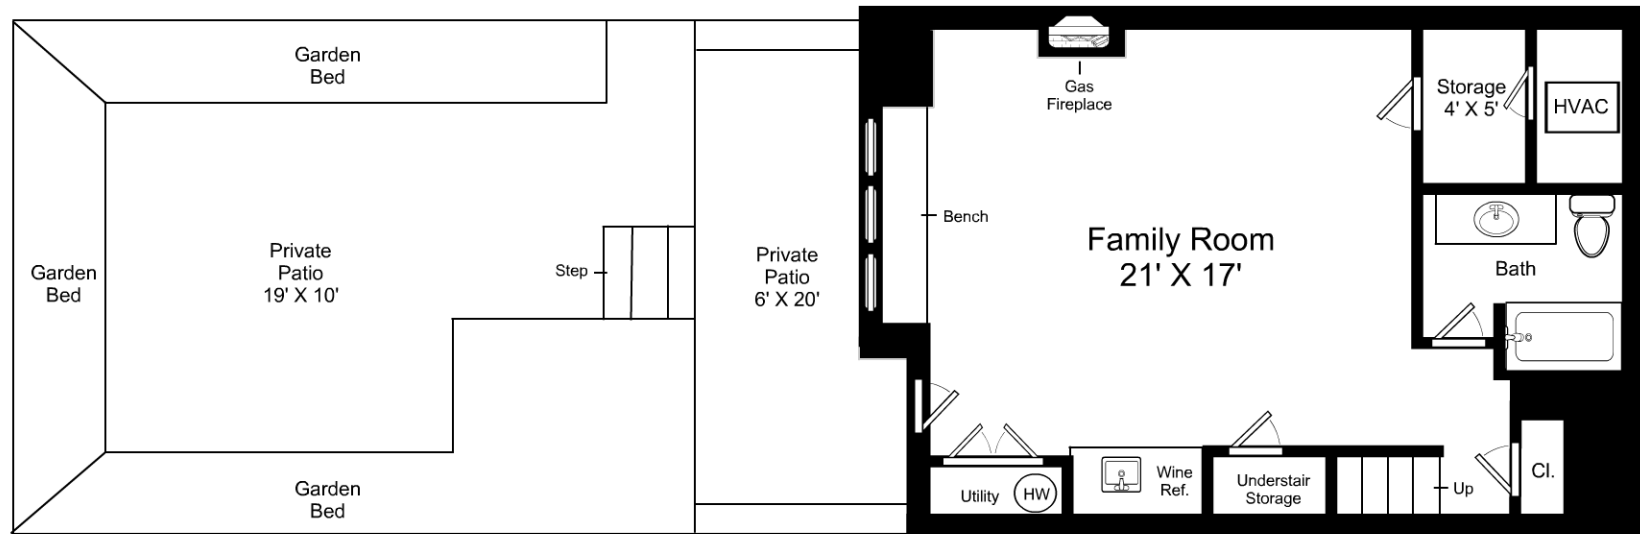

Artistic Rendering for visual purposes only.  
Dimensions are estimates and are not guaranteed. May not be to exact scale.

## 24 Hanson Street / Garden Level

Listing no. 00000