


Artistic rendering for visual purposes only.
 Dimensions are estimates and are not guaranteed.
 May not be to exact scale.
 Ceiling Height: 9' 11"

49 East Concord, Unit 3 / Lower Level

Listing no. P109062017

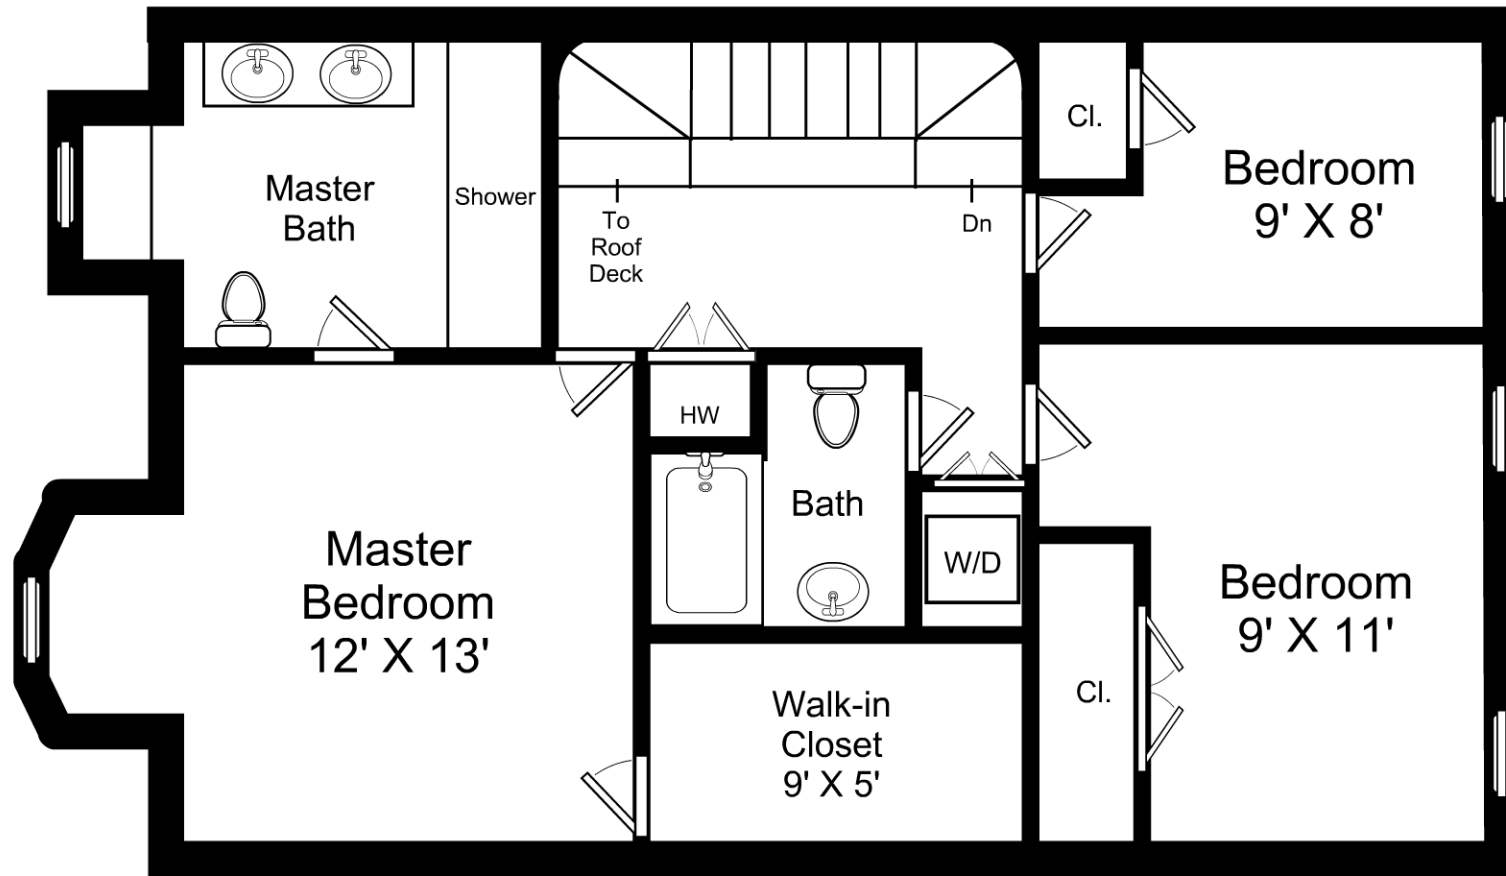


Artistic rendering for visual purposes only.
 Dimensions are estimates and are not guaranteed.
 May not be to exact scale.

Ceiling Height: 8' 11"

3/16" = 1'-0"
 — = 12"

49 East Concord, Unit 3 / Upper Level

Listing no. P109062017

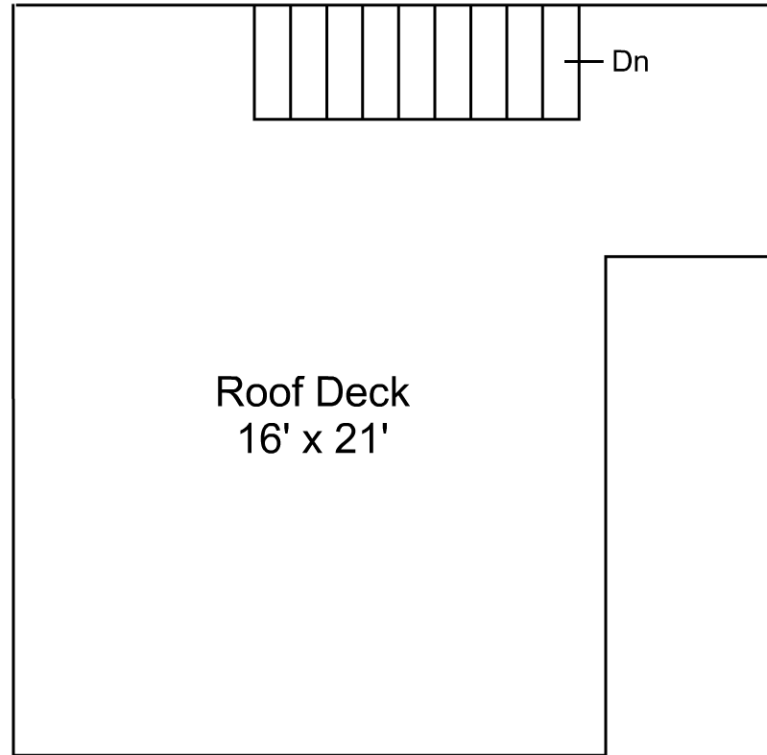

Artistic rendering for visual purposes only.
Dimensions are estimates and are not guaranteed. May not be to exact scale.

$\frac{3}{16}" = 1'-0"$
 $\text{—} = 12"$

49 East Concord, Unit 3

Listing no. P109062017