


This is an artistic rendering, not a technical drawing. Dimensions are estimates and are not guaranteed. May not be to exact scale.

1/8" = 1'-0"
 └─ = 12"

17 Paul Street / First Floor

Listing no. 20170927S1

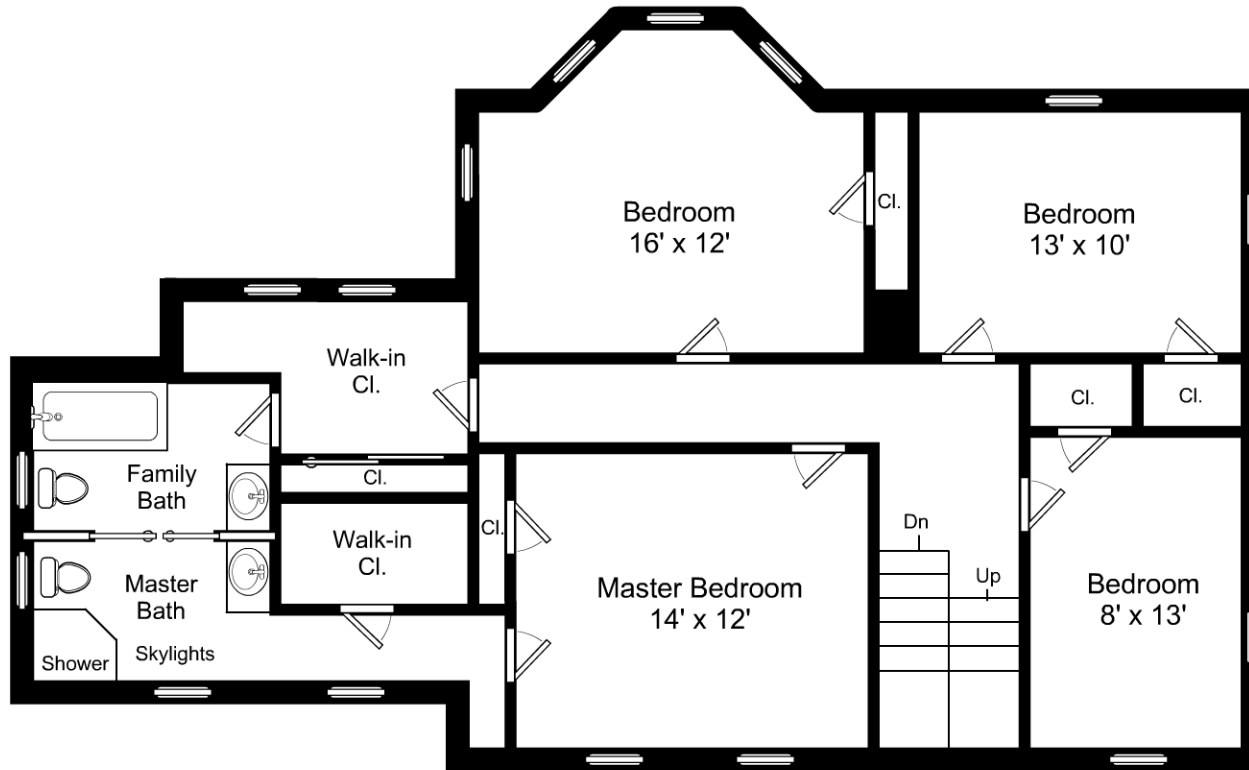


This is an artistic rendering, not a technical drawing. Dimensions are estimates and are not guaranteed. May not be to exact scale.

1/8" = 1'-0"
 — = 12"

17 Paul Street / Second Floor

Listing no. 20170927S1

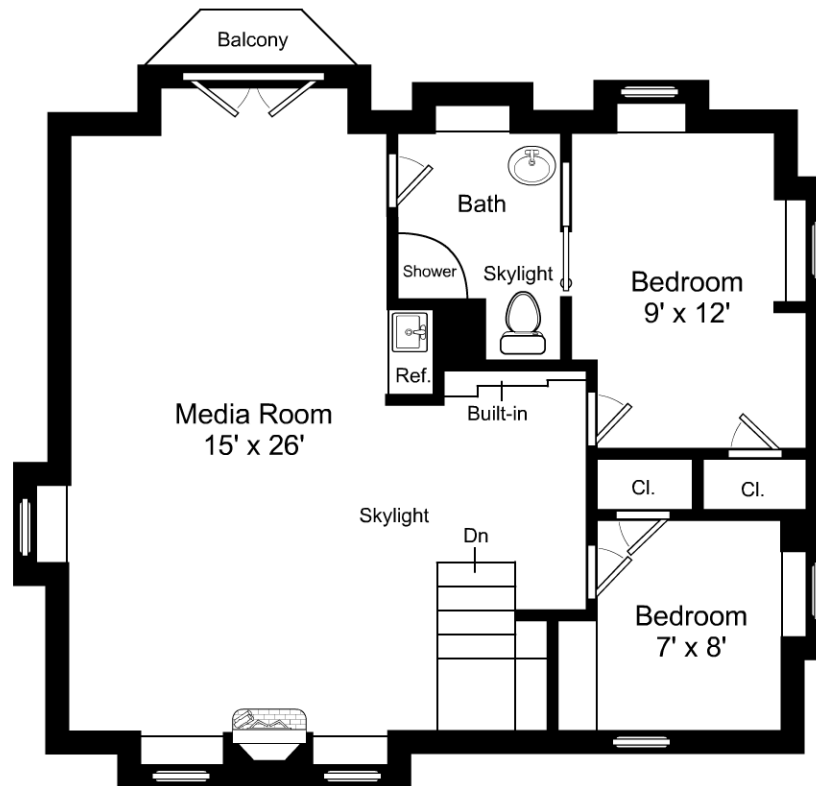


This is an artistic rendering, not a technical drawing. Dimensions are estimates and are not guaranteed. May not be to exact scale.

1/8" = 1'-0"
 — = 12"

17 Paul Street / Third Floor

Listing no. 20170927S1

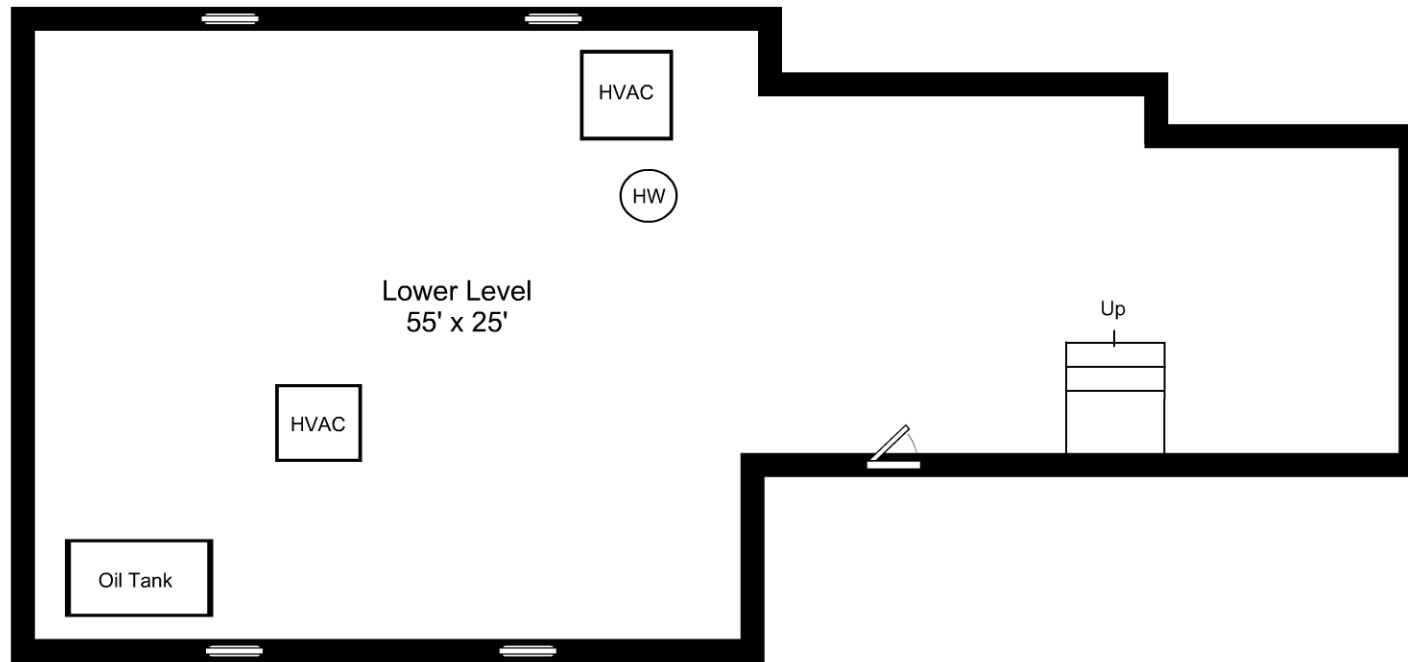


This is an artistic rendering, not a technical drawing. Dimensions are estimates and are not guaranteed. May not be to exact scale.

1/8" = 1'-0"
= 12"

17 Paul Street / Lower Level

Listing no. 20170927S1

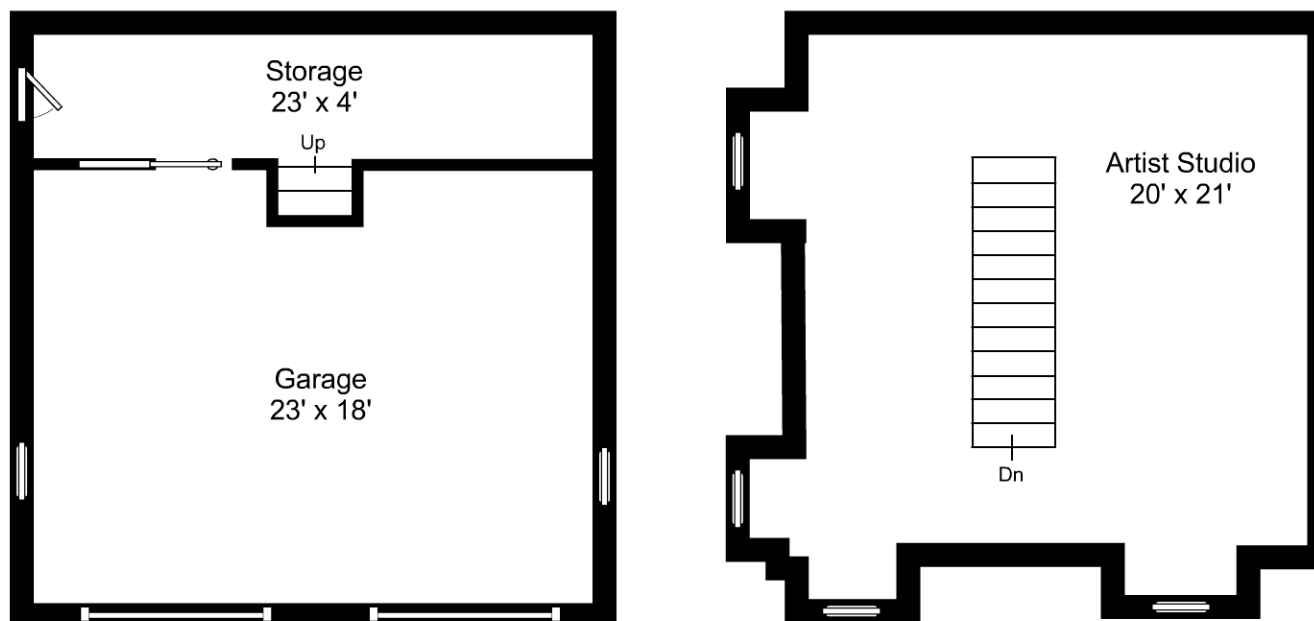


This is an artistic rendering, not a technical drawing. Dimensions are estimates and are not guaranteed. May not be to exact scale.

1/8" = 1'-0"
 — = 12"

17 Paul Street / Garage

Listing no. 20170927S1

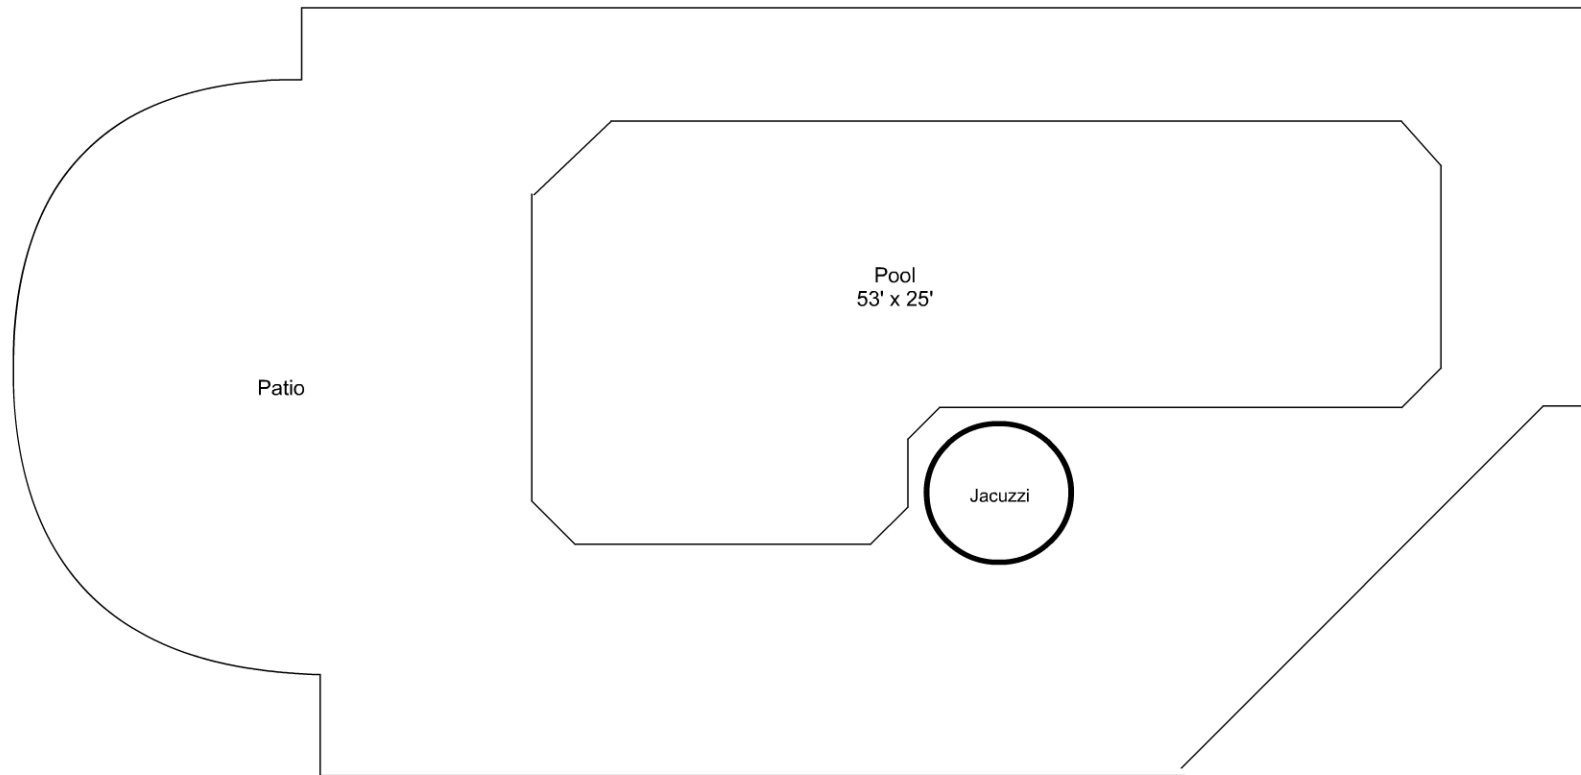

This is an artistic rendering, not a technical drawing. Dimensions are estimates and are not guaranteed. May not be to exact scale.

$\frac{3}{32}'' = 1'-0''$
 $\text{—} = 12''$

17 Paul Street / Pool

Listing no. 20170927S1