




This is an artistic rendering, not a technical drawing. Dimensions are estimates and are not guaranteed. May not be to exact scale.

3/32" = 1'-0"
 └─ = 12"

35 Winsor Way / First Floor

Listing no. 20180208S3

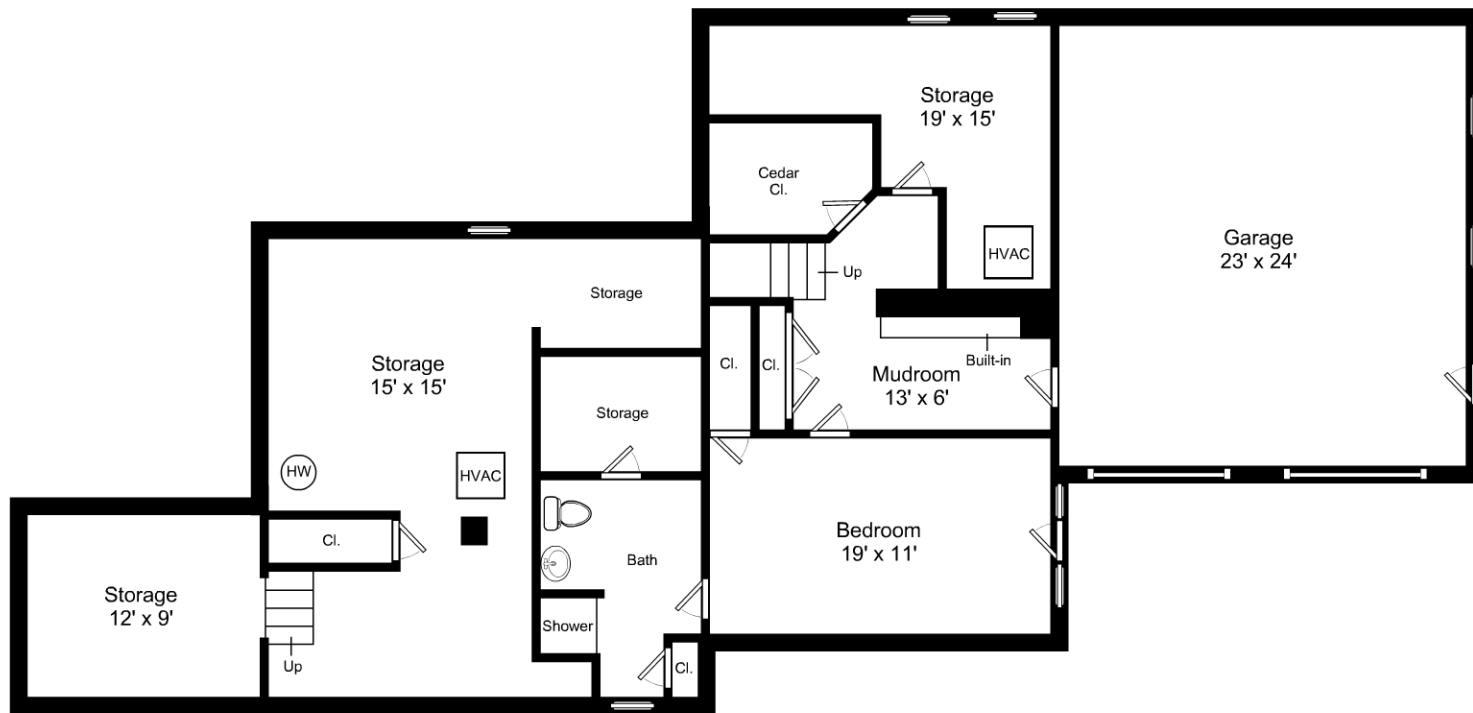

This is an artistic rendering, not a technical drawing. Dimensions are estimates and are not guaranteed. May not be to exact scale.

3/32" = 1'-0"
 — = 12"

35 Winsor Way / Lower Level

Listing no. 20180208S3