


Artistic Rendering for visual purposes only. Dimensions are estimates and are not guaranteed. May not be to exact scale.

1/8" = 1'-0"
 — = 12"

7 Evergreen Avenue / Lower Level

Listing no. 20180220S1

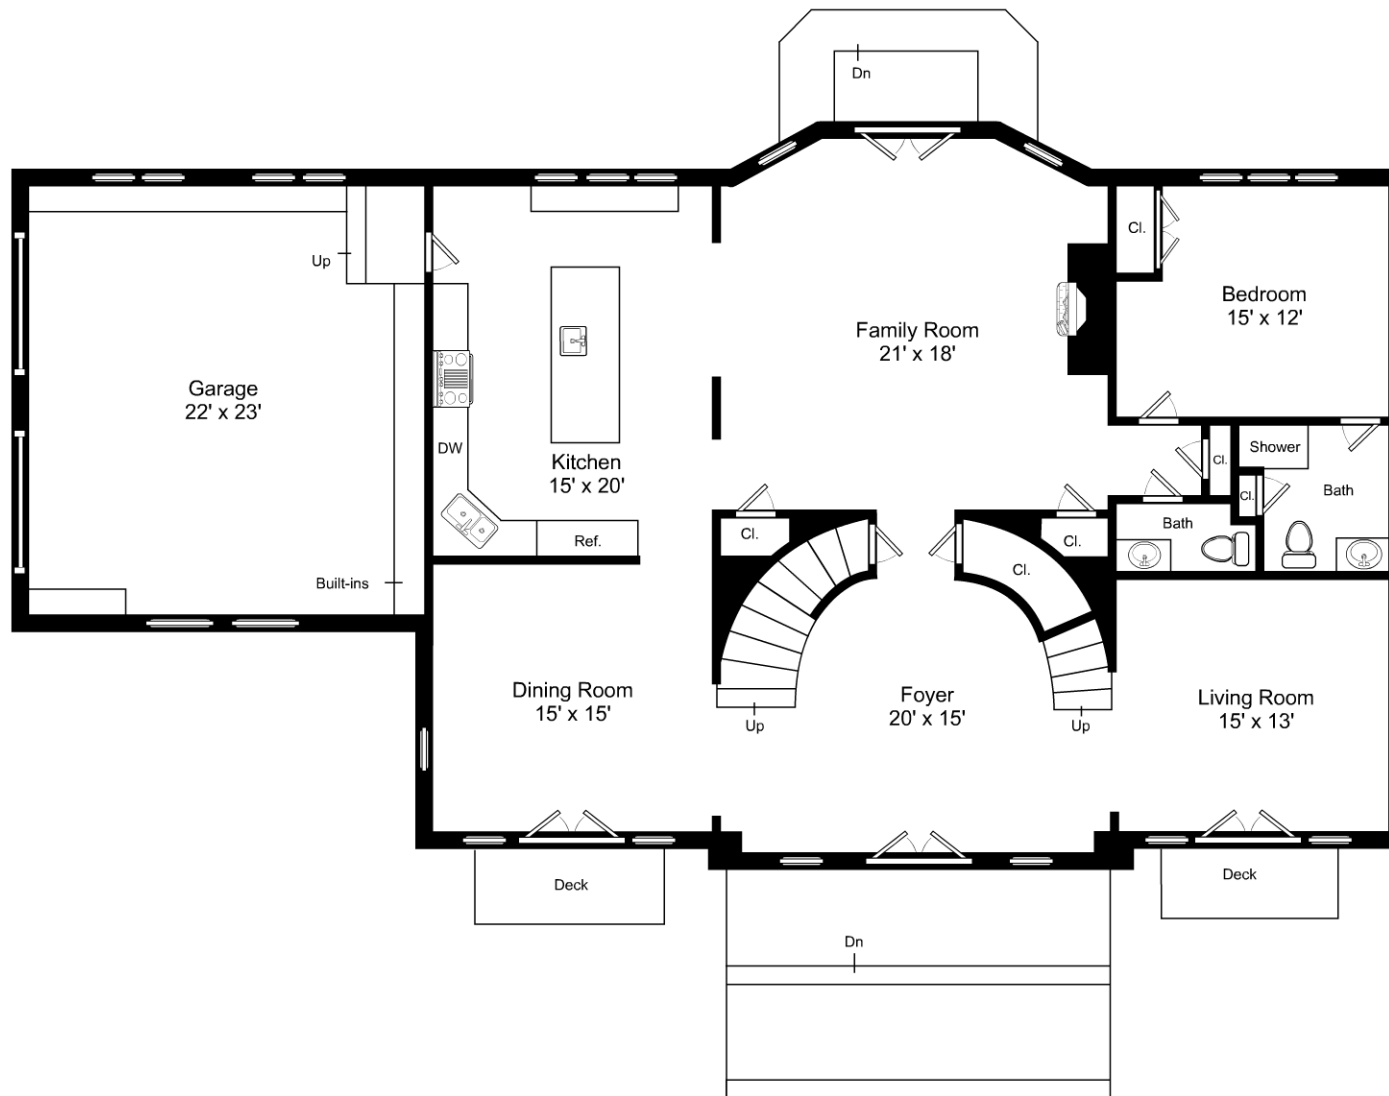


Artistic Rendering for visual purposes only. Dimensions are estimates and are not guaranteed. May not be to exact scale.

3/32" = 1'-0"
 └─ = 12"

7 Evergreen Avenue / First Floor

Listing no. 20180220S1

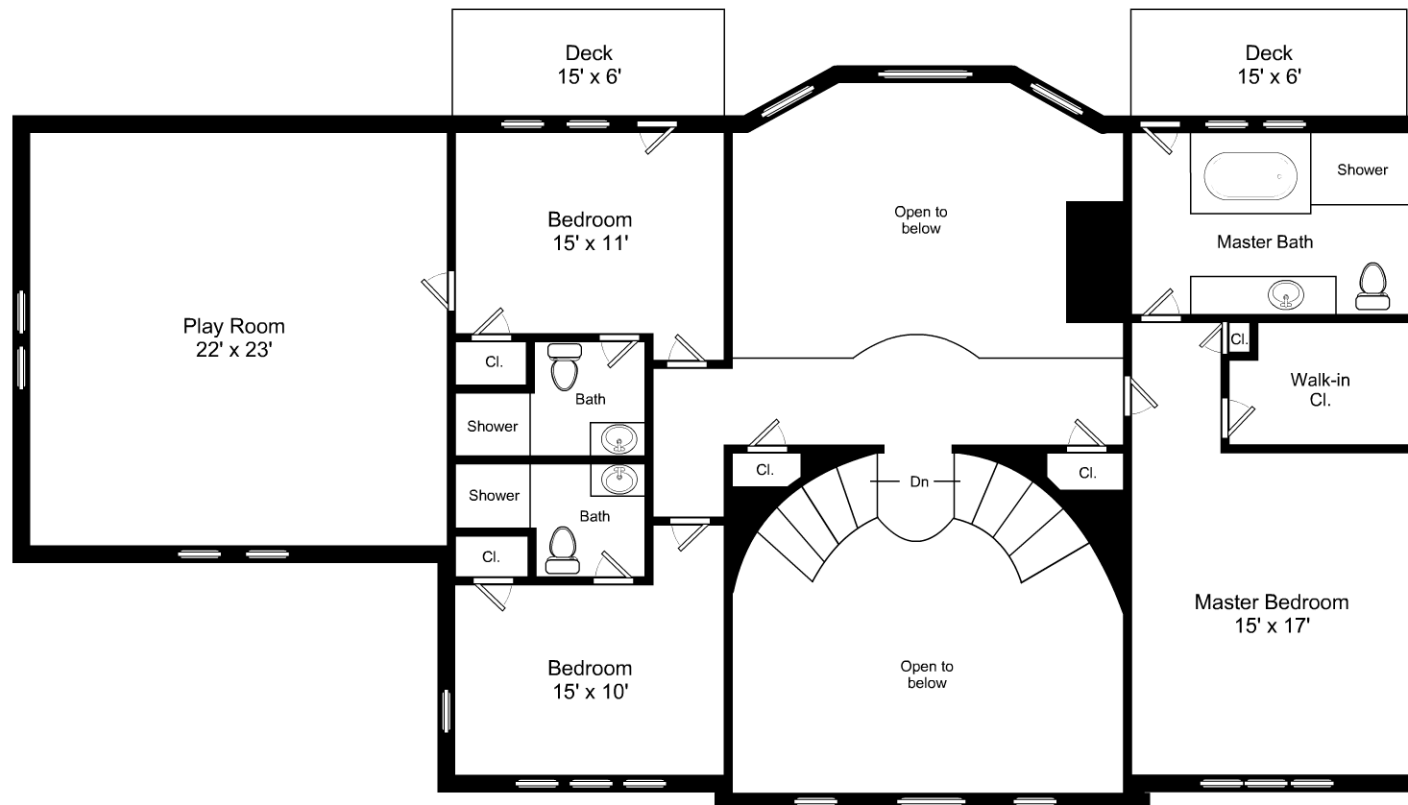

Artistic Rendering for visual purposes only. Dimensions are estimates and are not guaranteed. May not be to exact scale.

3/32" = 1'-0"
 └ = 12"

7 Evergreen Avenue / Second Floor

Listing no. 20180220S1