


Artistic rendering for visual purposes only.  
Dimensions are estimates and are not guaranteed.  
May not be to exact scale.  
Ceiling Height: 9' 5"

1/8" = 1'-0"  
— = 12"

## 72-74 Crescent Avenue / First Floor

Listing no. P103052018

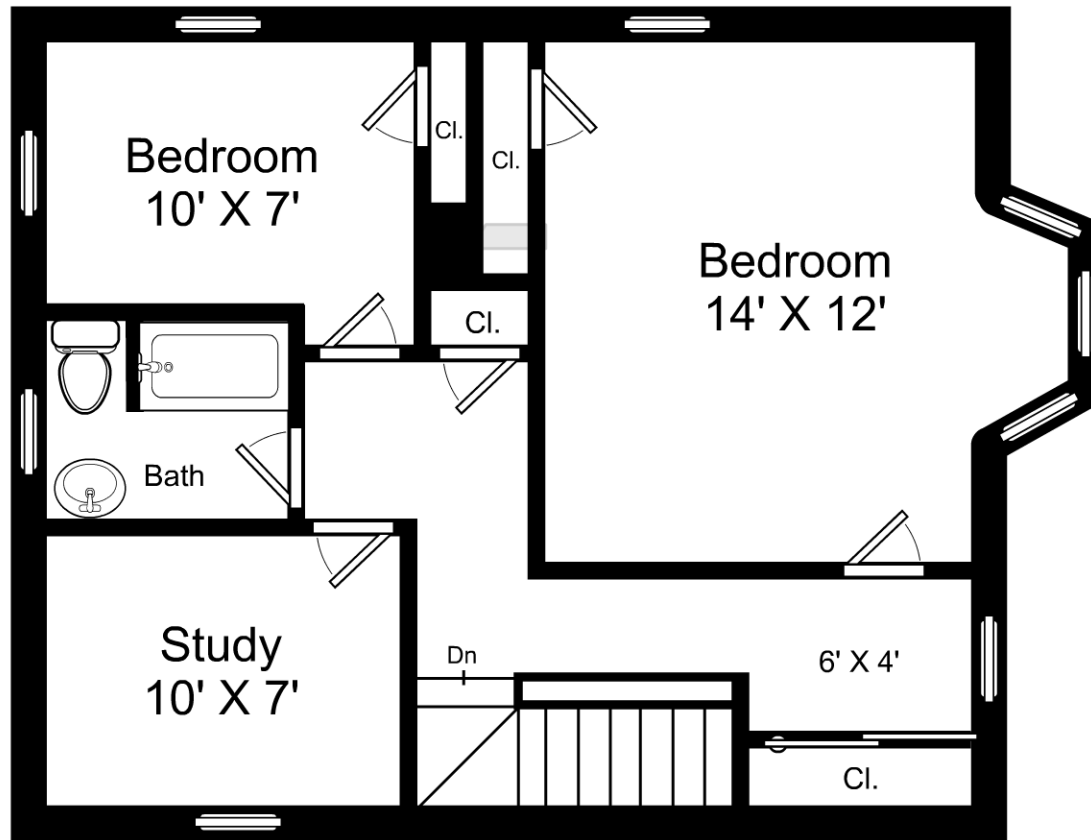


Artistic rendering for visual purposes only.  
 Dimensions are estimates and are not guaranteed.  
 May not be to exact scale.  
 Ceiling Height: 8' 8"

3/16" = 1'-0"  
 — = 12"

## 72-74 Crescent Avenue / Second Floor

Listing no. P103052018

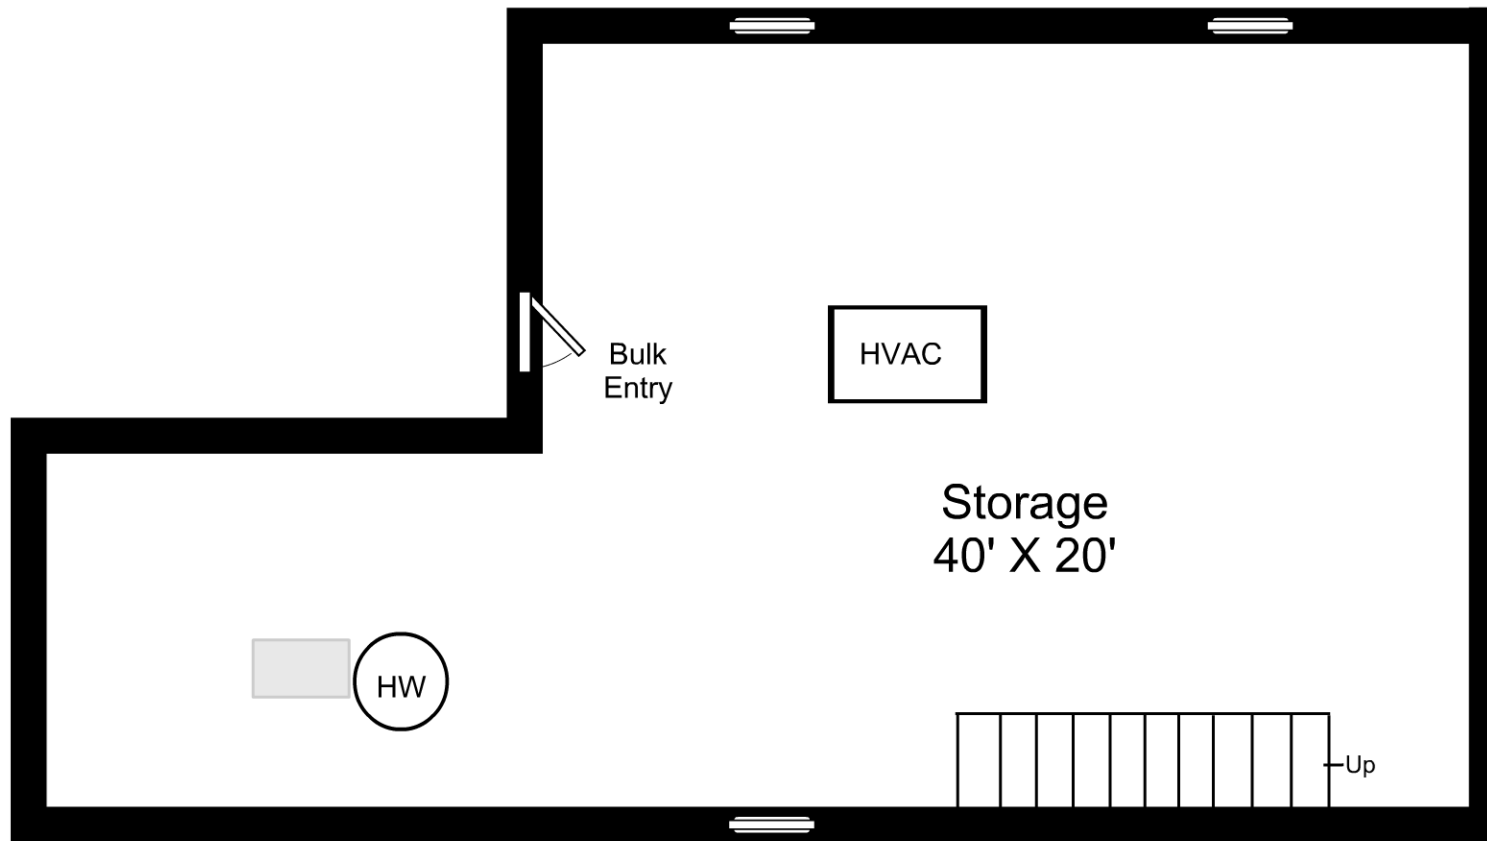

Artistic rendering for visual purposes only.  
Dimensions are estimates and are not guaranteed.  
May not be to exact scale.  
Ceiling Height: 7' 6"

$\frac{3}{16}" = 1'-0"$   
 $\text{—} = 12"$

## 72-74 Crescent Avenue / Lower Level

Listing no. P103052018