


Artistic Rendering for visual purposes only. Dimensions are estimates and are not guaranteed. May not be to exact scale.

1/8" = 1'-0"
 — = 12"

67 Elliot Street / First Floor

Listing no. 20180604S1

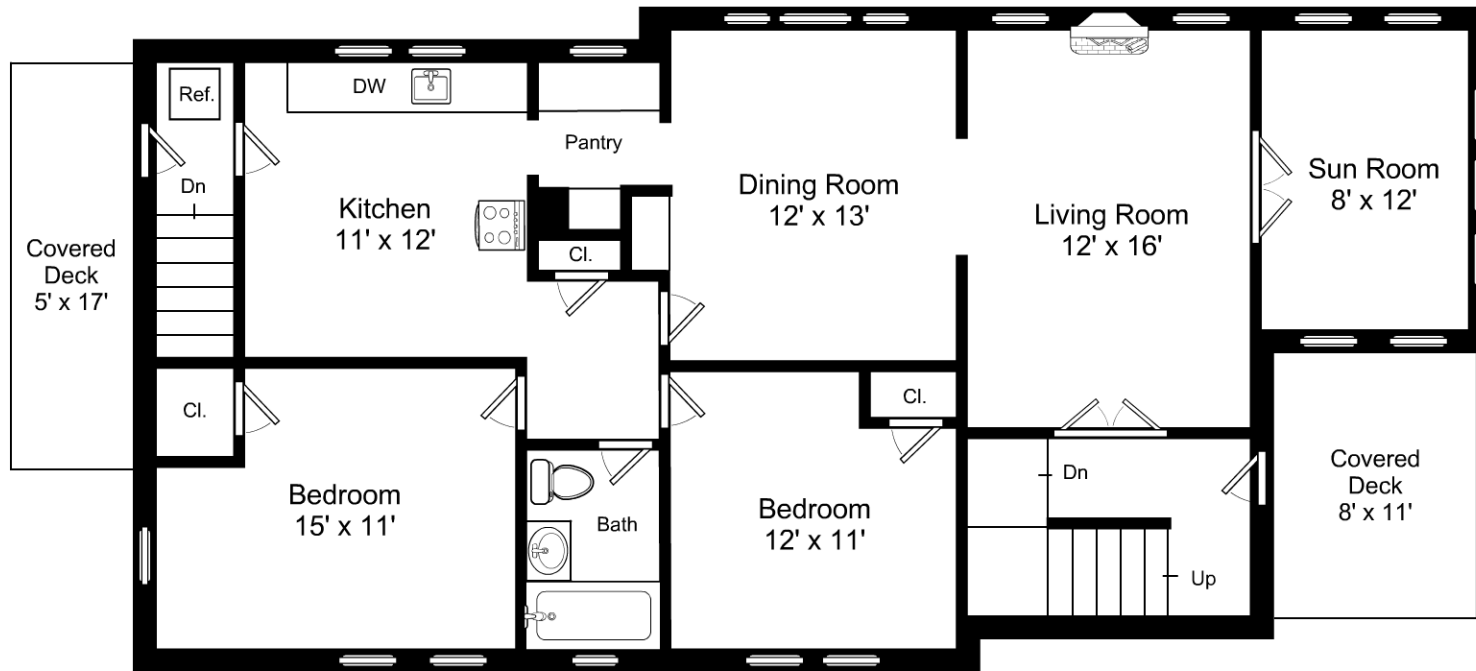


Artistic Rendering for visual purposes only. Dimensions are estimates and are not guaranteed. May not be to exact scale.

1/8" = 1'-0"
 └─ = 12"

67 Elliot Street / Second Floor

Listing no. 20180604S1

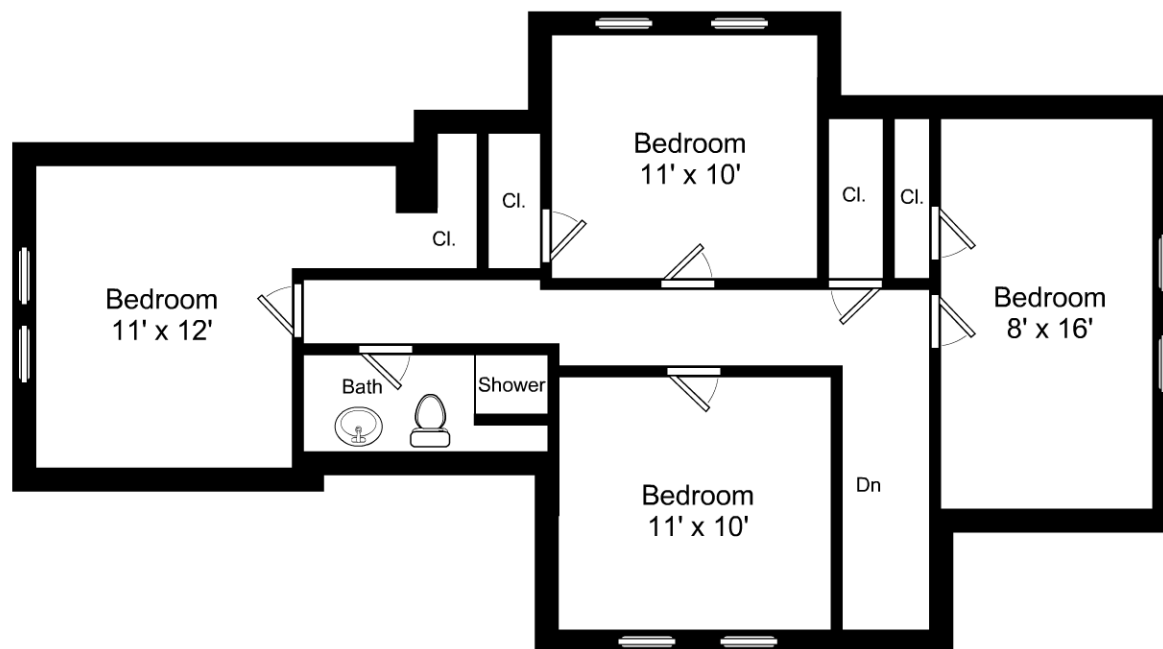


Artistic Rendering for visual purposes only. Dimensions are estimates and are not guaranteed. May not be to exact scale.

1/8" = 1'-0"
└─ = 12"

67 Elliot Street / Third Floor

Listing no. 20180604S1

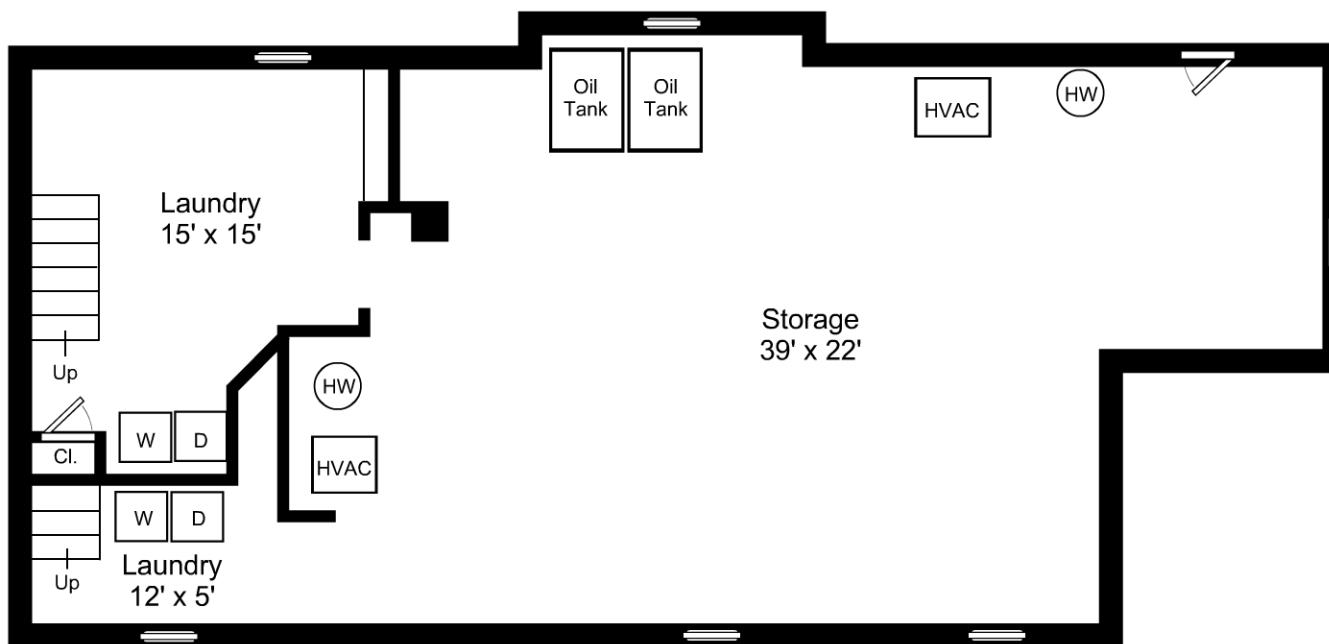

Artistic Rendering for visual purposes only. Dimensions are estimates and are not guaranteed. May not be to exact scale.

1/8" = 1'-0"
 — = 12"

67 Elliot Street / Lower Level

Listing no. 20180604S1