


This is an artistic rendering, not a technical drawing. Dimensions are estimates and are not guaranteed. May not be to exact scale.

3/16" = 1'-0"

— = 12"

11 Niles Road / First Floor

Listing no. 20180612S2

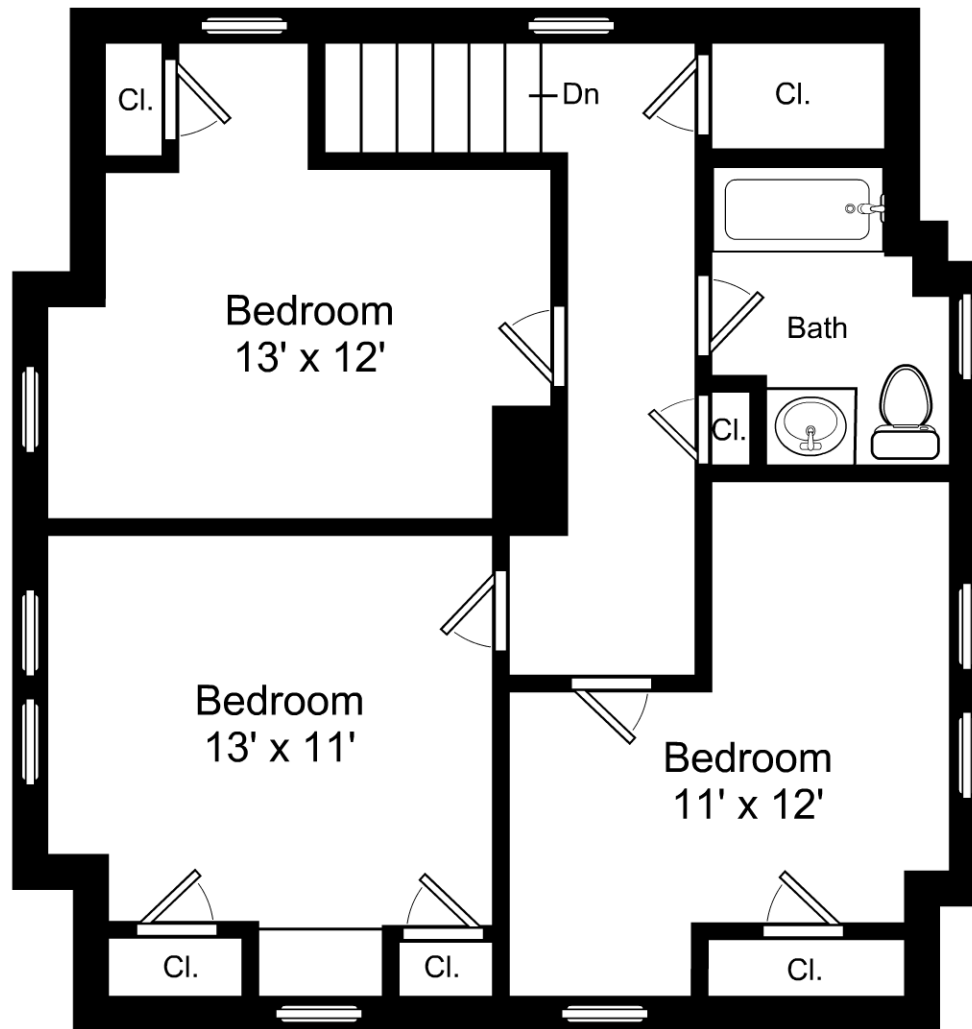


This is an artistic rendering, not a technical drawing. Dimensions are estimates and are not guaranteed. May not be to exact scale.

3/16" = 1'-0"

└─ = 12"

11 Niles Road / Second Floor

Listing no. 20180612S2

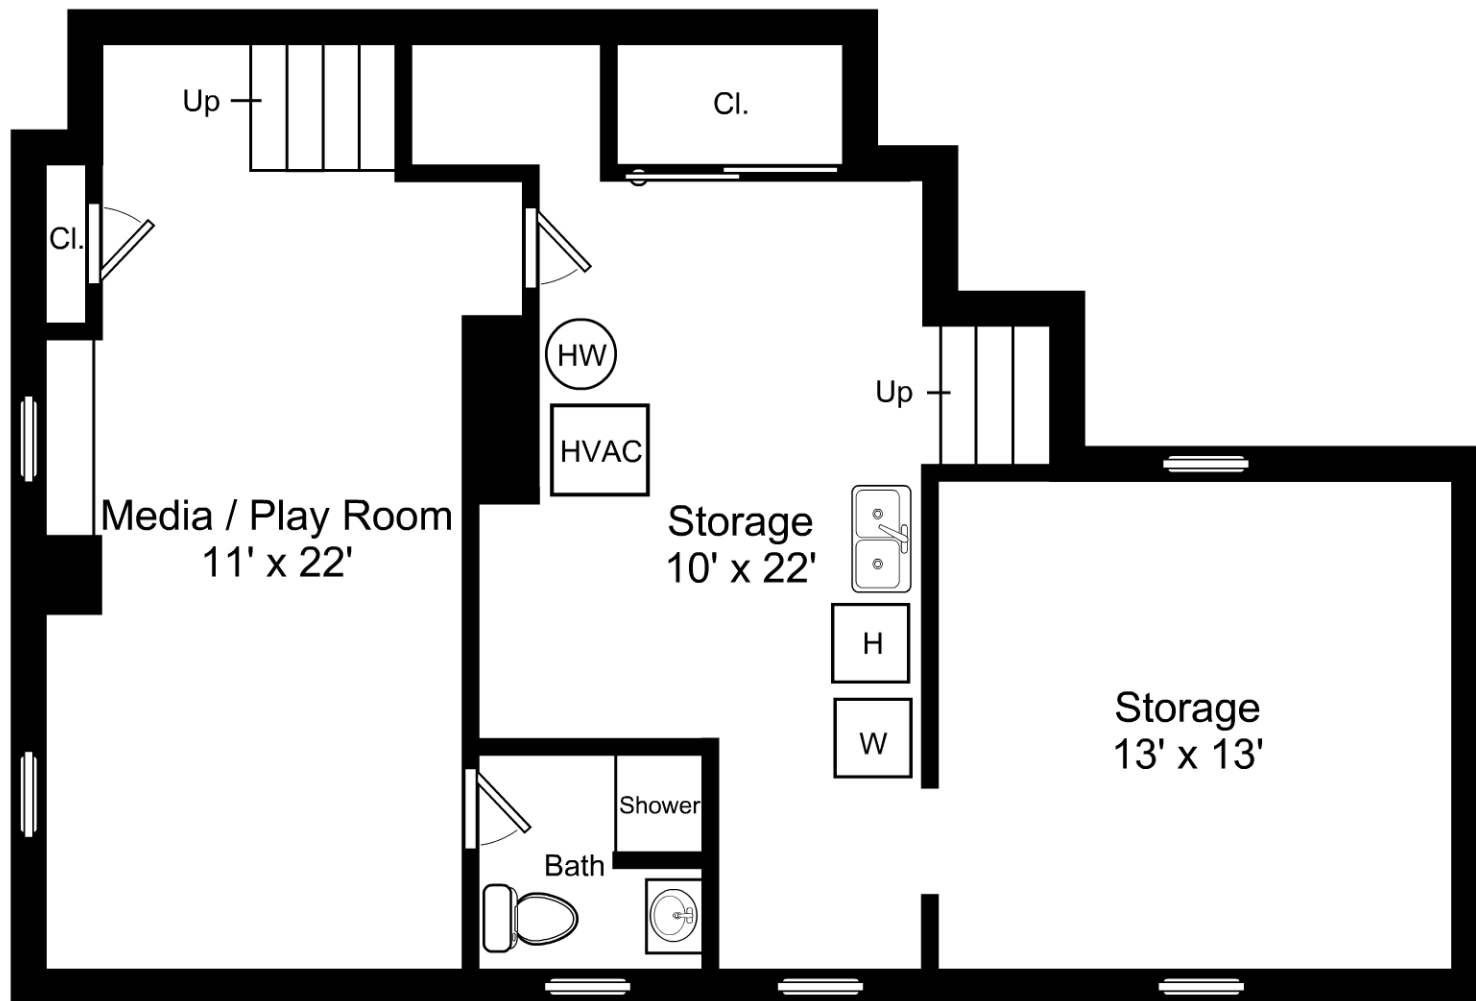

This is an artistic rendering, not a technical drawing. Dimensions are estimates and are not guaranteed. May not be to exact scale.

3/16" = 1'-0"

— = 12"

11 Niles Road / Lower Level

Listing no. 20180612S2