


Artistic Rendering for visual purposes only. Dimensions are estimates and are not guaranteed. May not be to exact scale.

3/16" = 1'-0"

└─ = 12"

16 Pinckney Street / First Floor

Listing no. 20180703S2

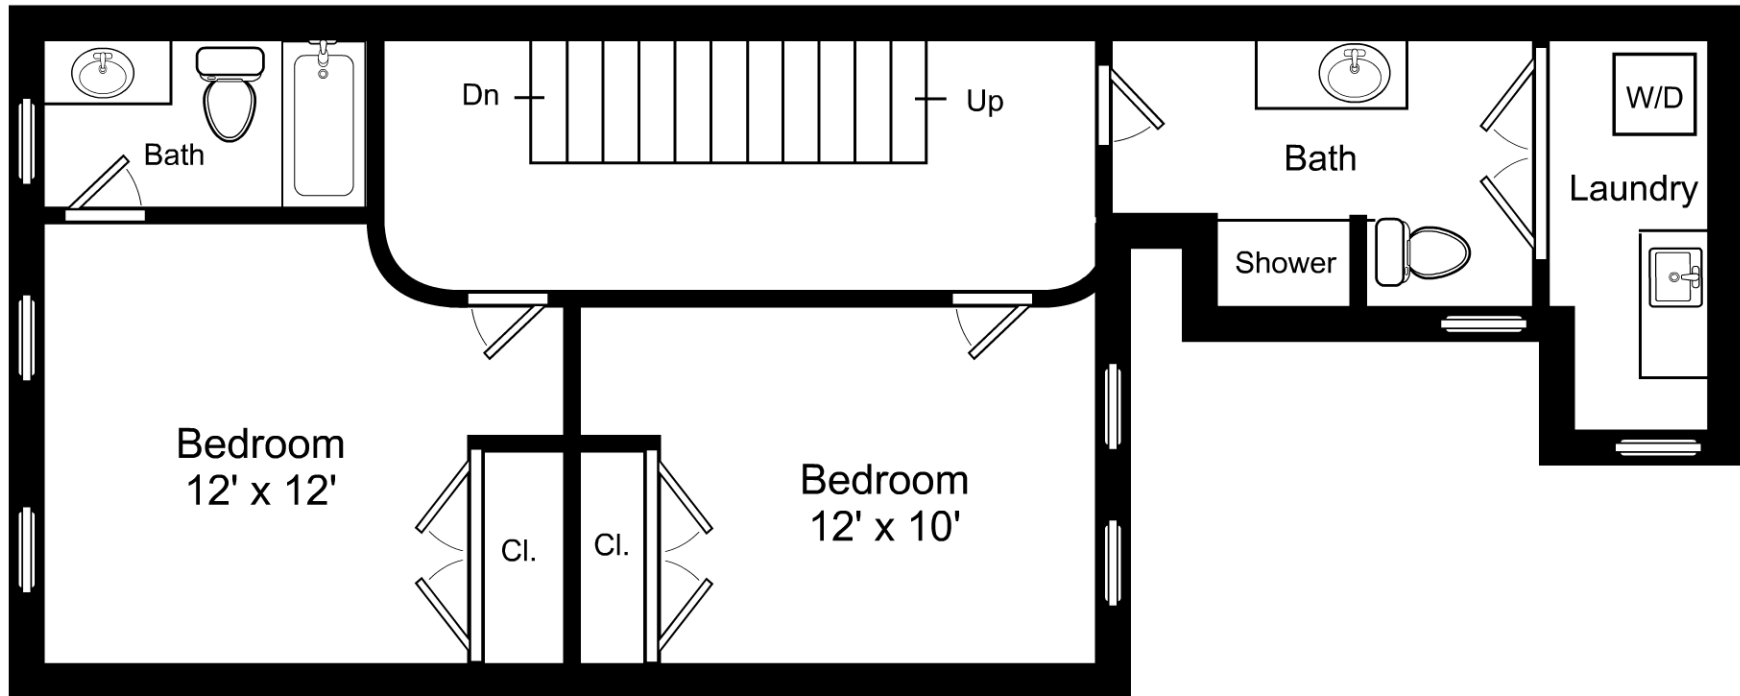


Artistic Rendering for visual purposes only. Dimensions are estimates and are not guaranteed. May not be to exact scale.

3/16" = 1'-0"

└─ = 12"

16 Pinckney Street / Second Floor

Listing no. 20180703S2

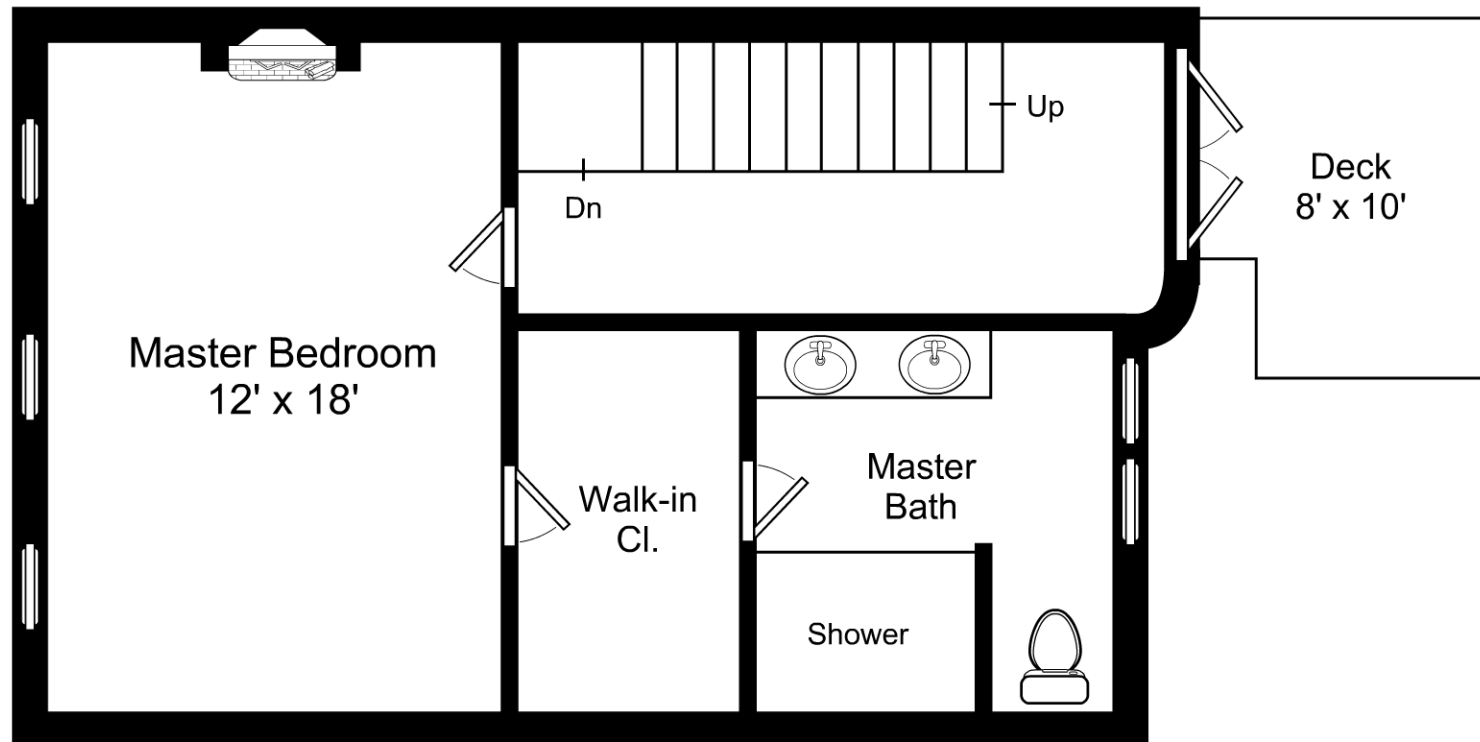


Artistic Rendering for visual purposes only. Dimensions are estimates and are not guaranteed. May not be to exact scale.

3/16" = 1'-0"

└─ = 12"

16 Pinckney Street / Third Floor

Listing no. 20180703S2

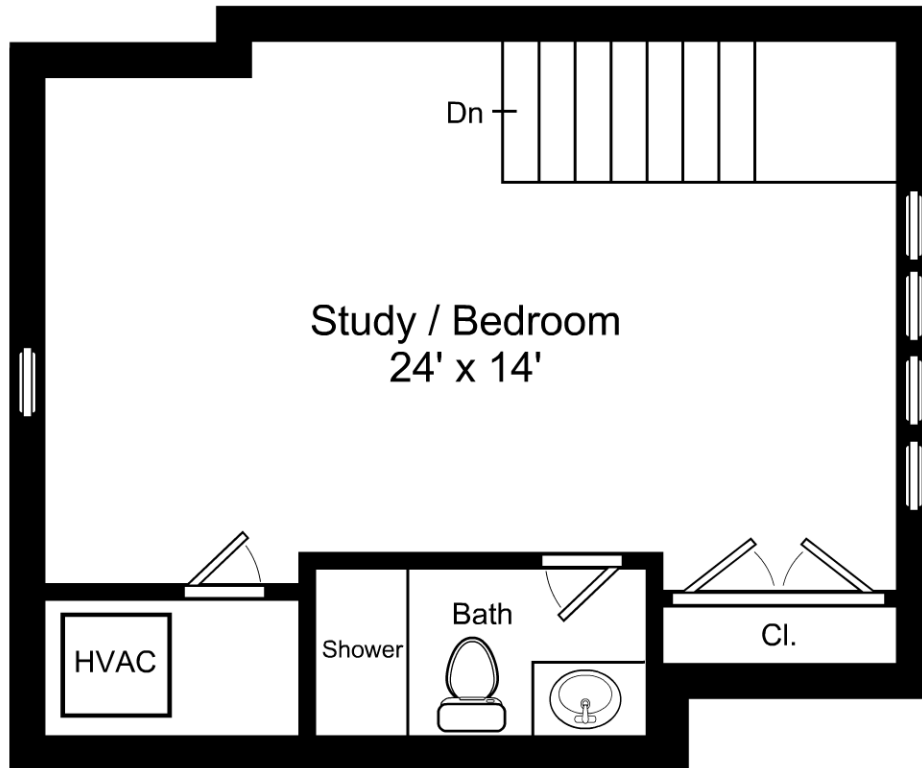


Artistic Rendering for visual purposes only. Dimensions are estimates and are not guaranteed. May not be to exact scale.

3/16" = 1'-0"

└─ = 12"

16 Pinckney Street / Fourth Floor

Listing no. 20180703S2

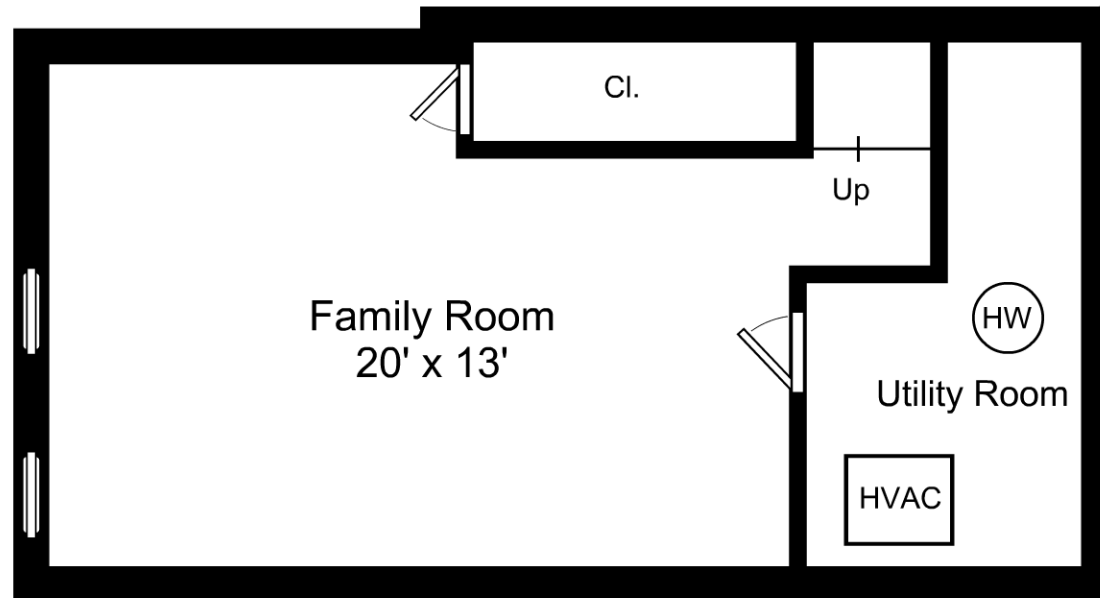

Artistic Rendering for visual purposes only. Dimensions are estimates and are not guaranteed. May not be to exact scale.

3/16" = 1'-0"
└─ = 12"

16 Pinckney Street / Lower Level

Listing no. 20180703S2