


3/32" = 1'-0"


└ = 12"

210 Marina Drive / First Floor

Listing no. 20150717j2

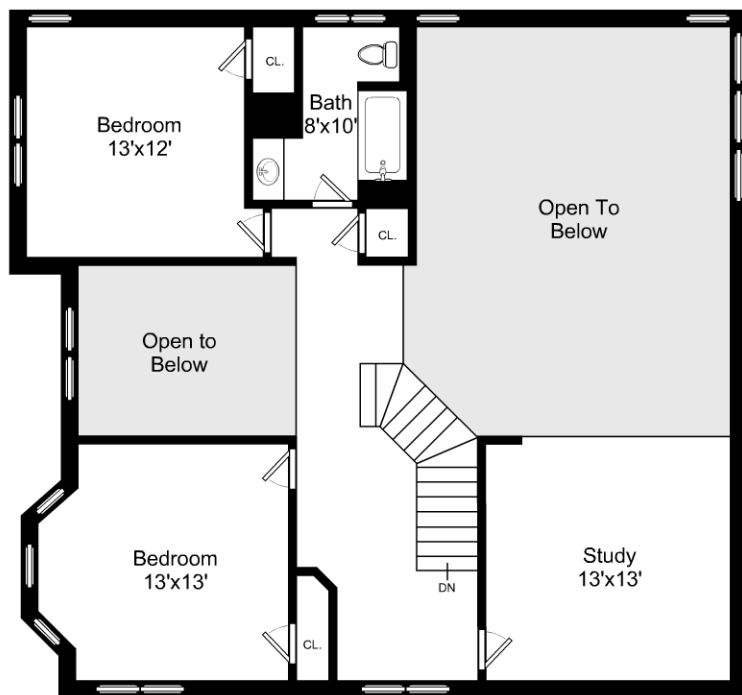

This is an artistic rendering, not a technical drawing.
Dimensions are estimates and are not guaranteed.
May not be to exact scale.

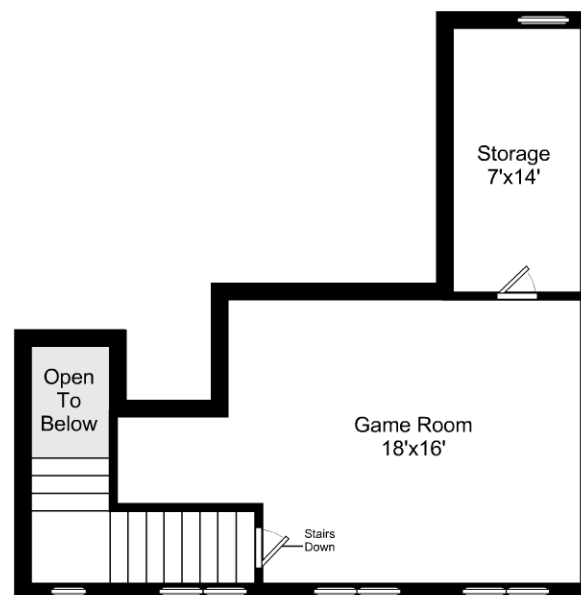


3/32" = 1'-0"

└ = 12"

210 Marina Drive / Second Floor

Listing no. 20150717j2

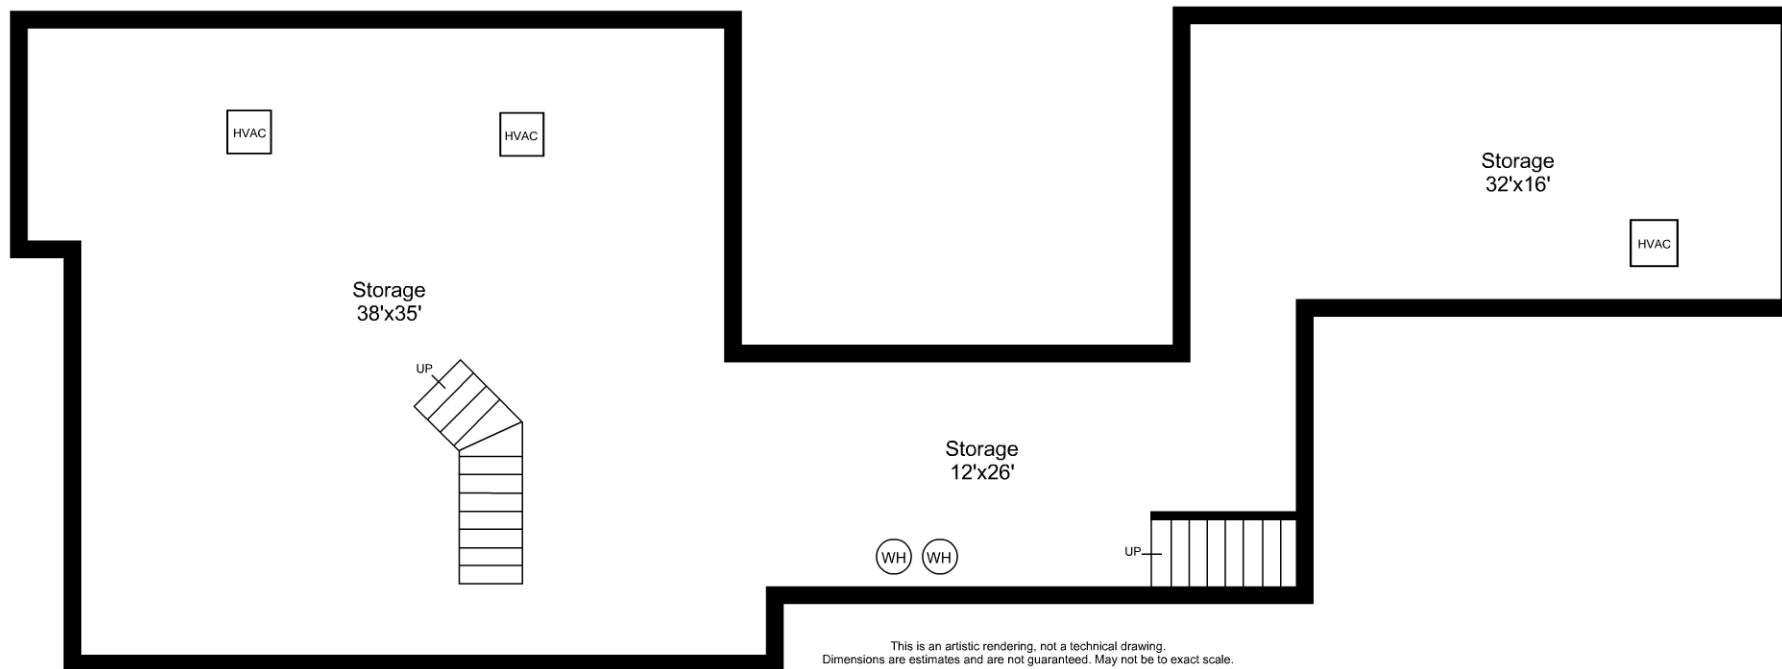

3/32" = 1'-0"

└─ = 12"

210 Marina Drive / Basement

Listing no. 20150717j2