

This is an artistic rendering, not a technical drawing. Dimensions are estimates and are not guaranteed. May not be to exact scale.

1/8" = 1'-0"  
 — = 12"

## 23 Oxbow Rd Framingham / First Floor

Listing no. 20181105A1




This is an artistic rendering, not a technical drawing. Dimensions are estimates and are not guaranteed. May not be to exact scale.

3/16" = 1'-0"

└─ = 12"

## 23 Oxbow Rd Framingham / Second Floor

Listing no. 20181105A1

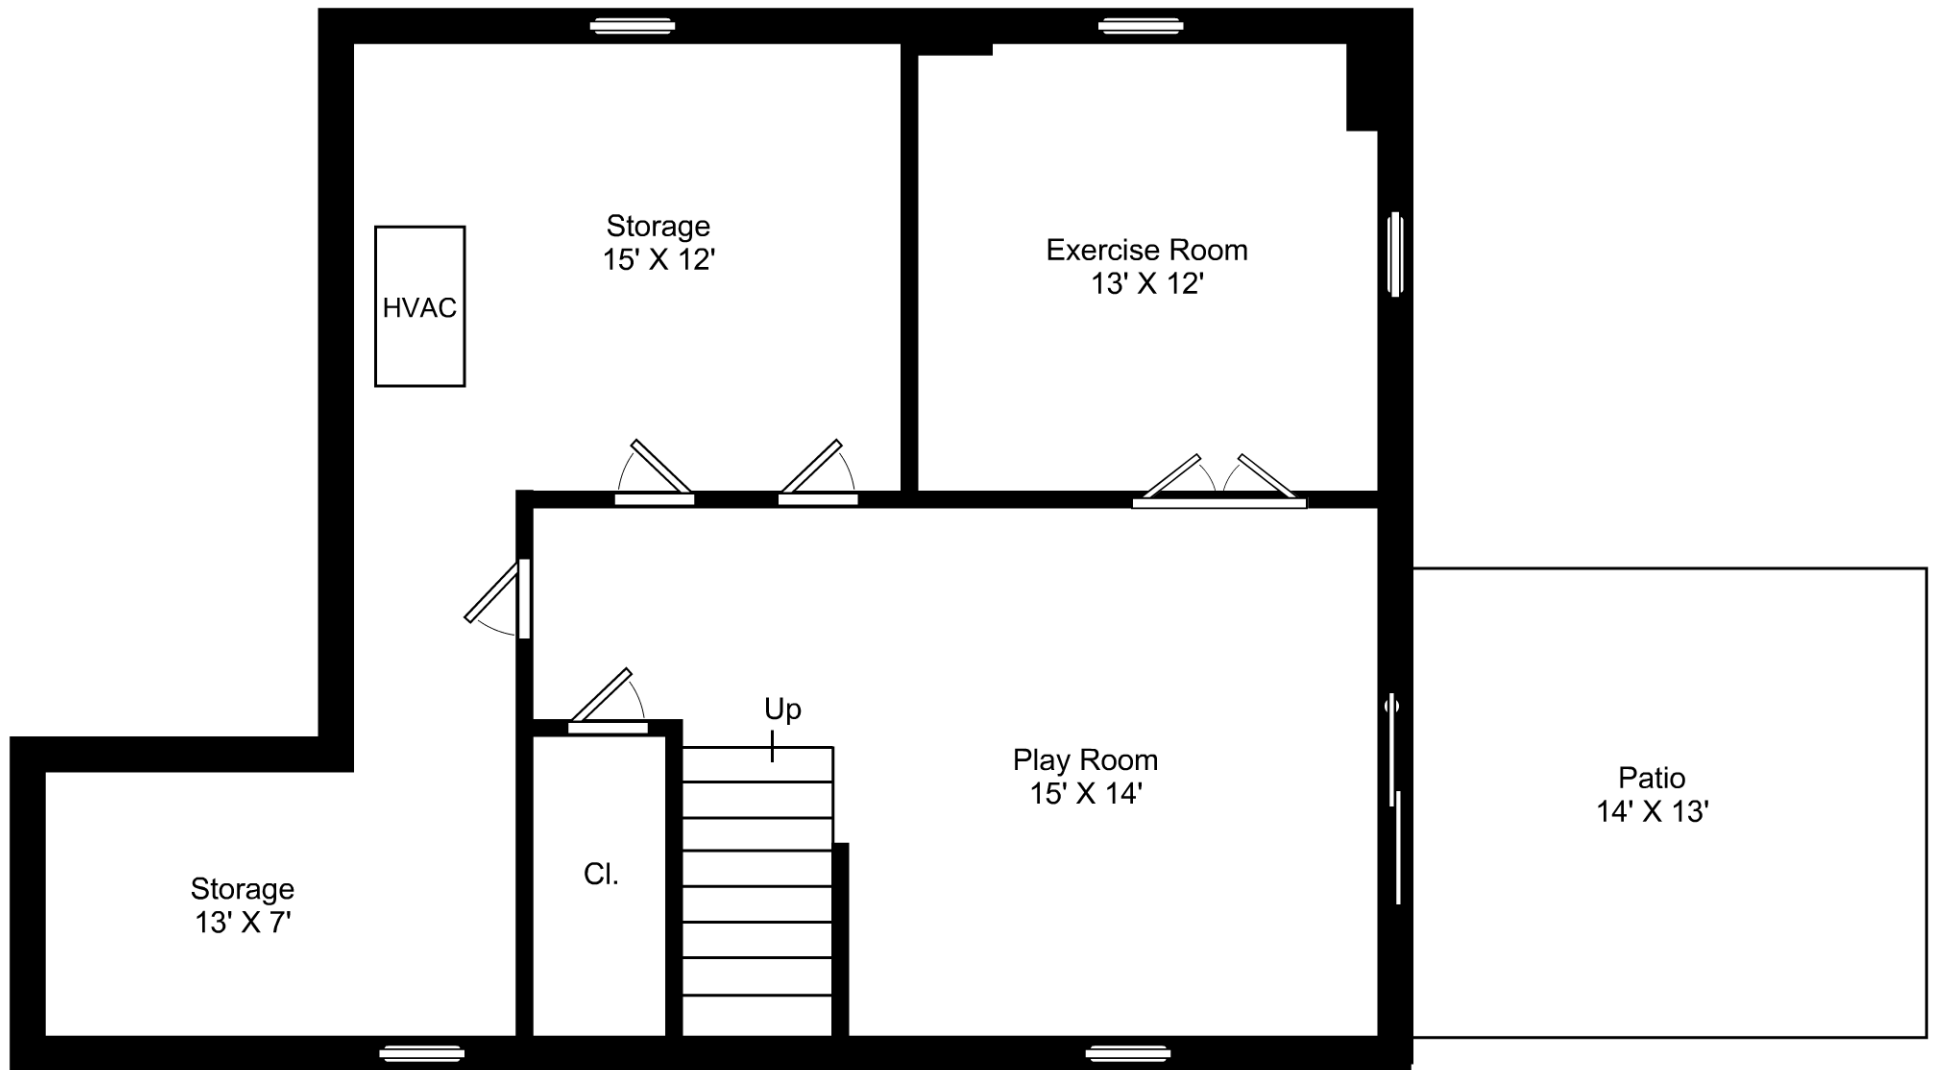

This is an artistic rendering, not a technical drawing. Dimensions are estimates and are not guaranteed. May not be to exact scale.

3/16" = 1'-0"

— = 12"

## 23 Oxbow Rd Framingham / Lower Level

Listing no. 20181105A1