


Artistic rendering for visual purposes only.
Dimensions are estimates and are not guaranteed.
May not be to exact scale.

Ceiling Height: 9' 7"

1/8" = 1'-0"
└─ = 12"

214 W. Springfield, Unit 1 / First Floor


Listing no. P11162018

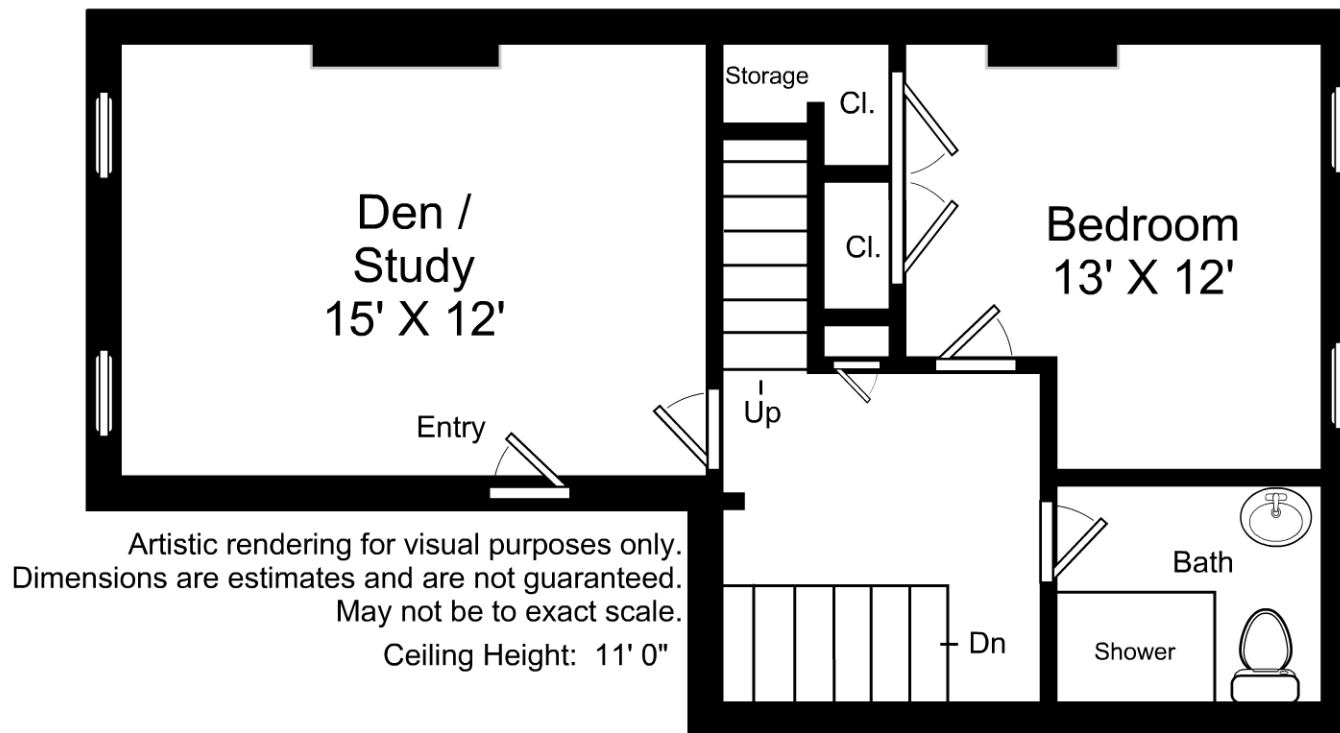

3/16" = 1'-0"
 └─ = 12"

214 W. Springfield, Unit 1 / Second Floor

Listing no. P11162018

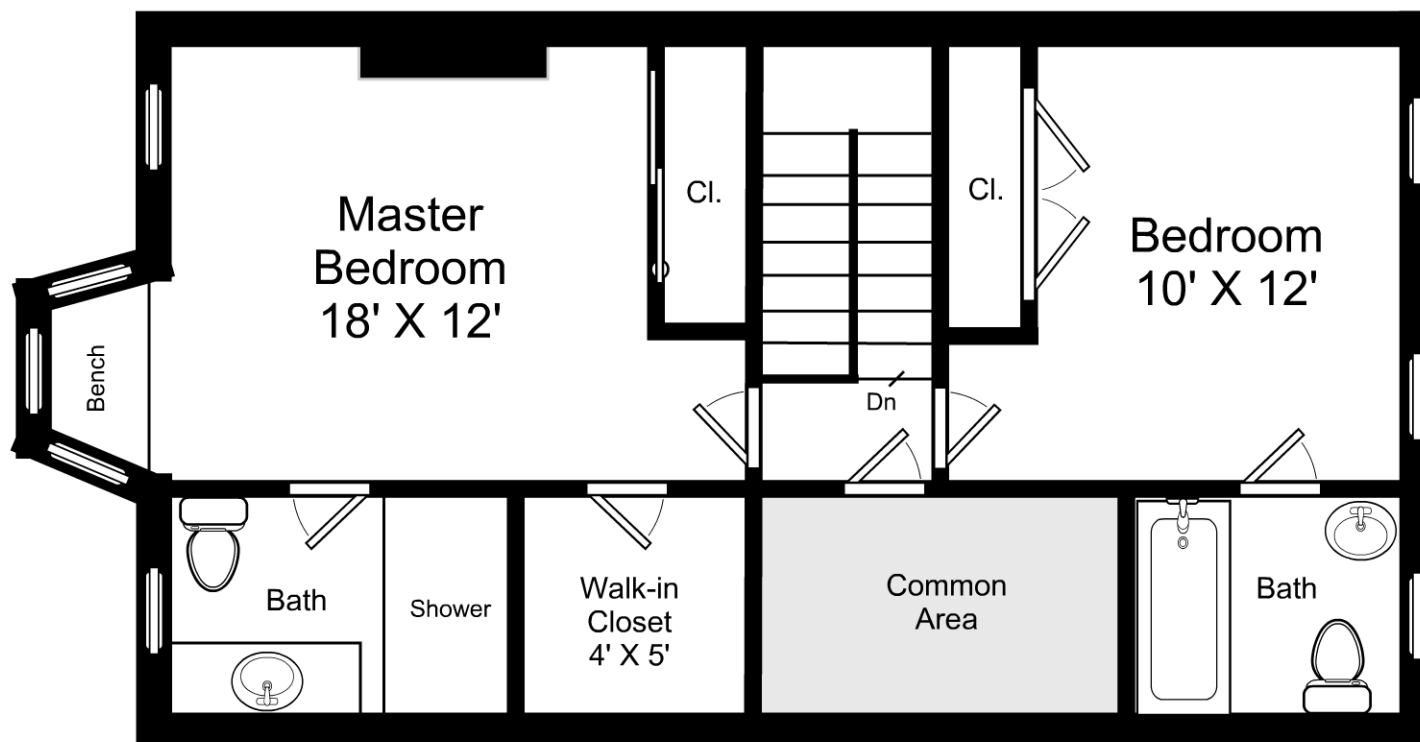

Artistic rendering for visual purposes only.
 Dimensions are estimates and are not guaranteed.
 May not be to exact scale.

Ceiling Height: 9' 4"


3/16" = 1'-0"
 — = 12"

214 W. Springfield, Unit 1 / Third Floor

Listing no. P11162018


BostonVirtualImaging
 LLC

powered by 2020 Icovia

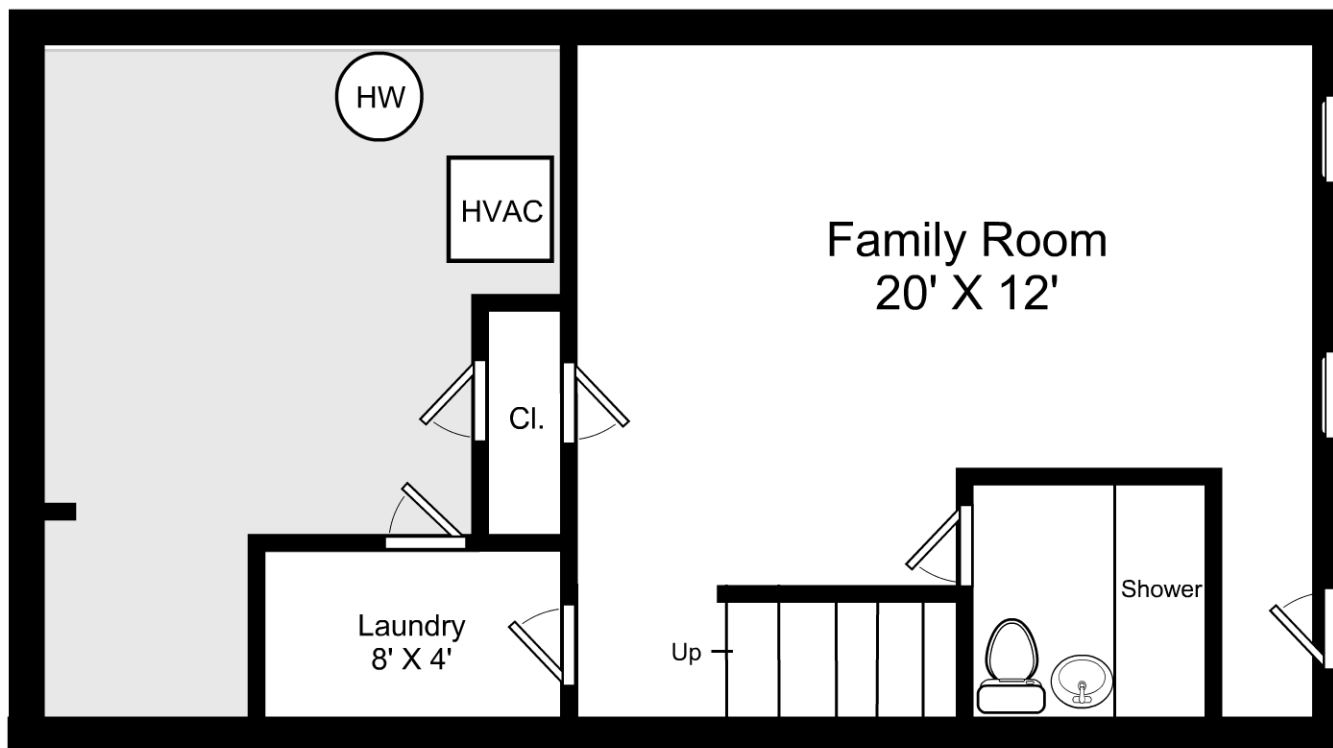

Artistic rendering for visual purposes only.
Dimensions are estimates and are not guaranteed.
May not be to exact scale.

Ceiling Height: 6' 4"

3/16" = 1'-0"
— = 12"

214 W. Springfield, Unit 1 / Lower Level

Listing no. P11162018