


This is an artistic rendering, not a technical drawing. Dimensions are estimates and are not guaranteed. May not be to exact scale.

3/16" = 1'-0"
 — = 12"

40 Bradford Street Boston / First Floor

Listing no. 20190122A2

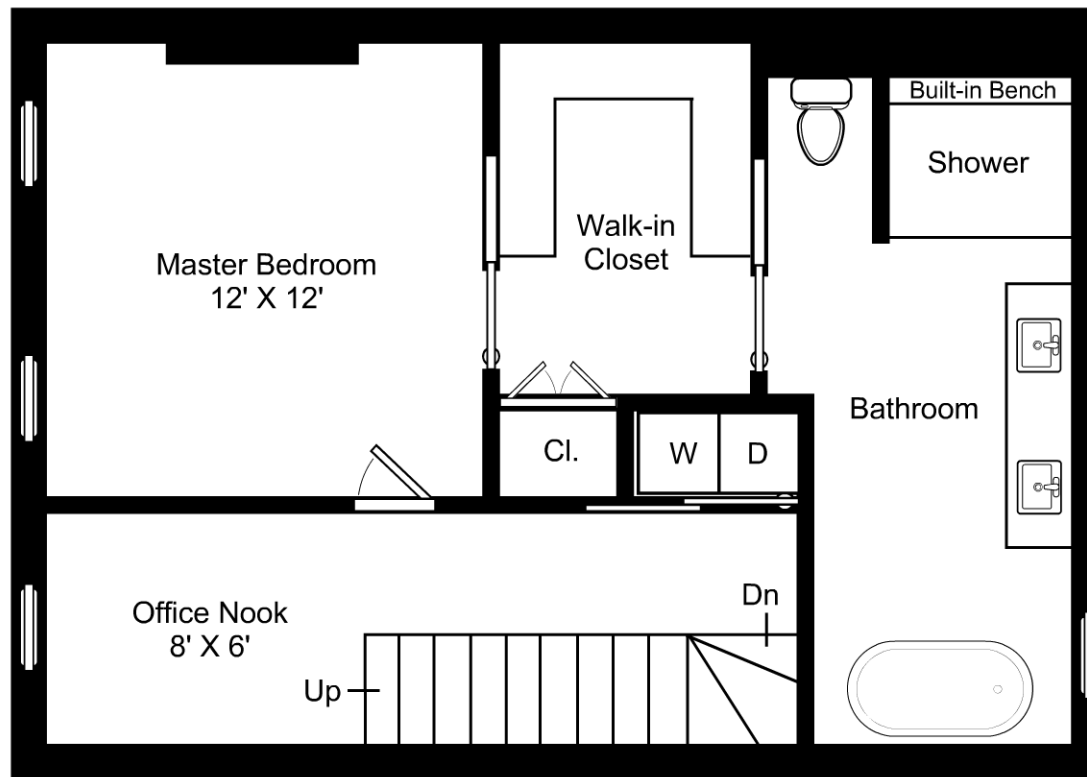


This is an artistic rendering, not a technical drawing. Dimensions are estimates and are not guaranteed. May not be to exact scale.

3/16" = 1'-0"
 └─ = 12"

40 Bradford Street Boston / Second Floor

Listing no. 20190122A2

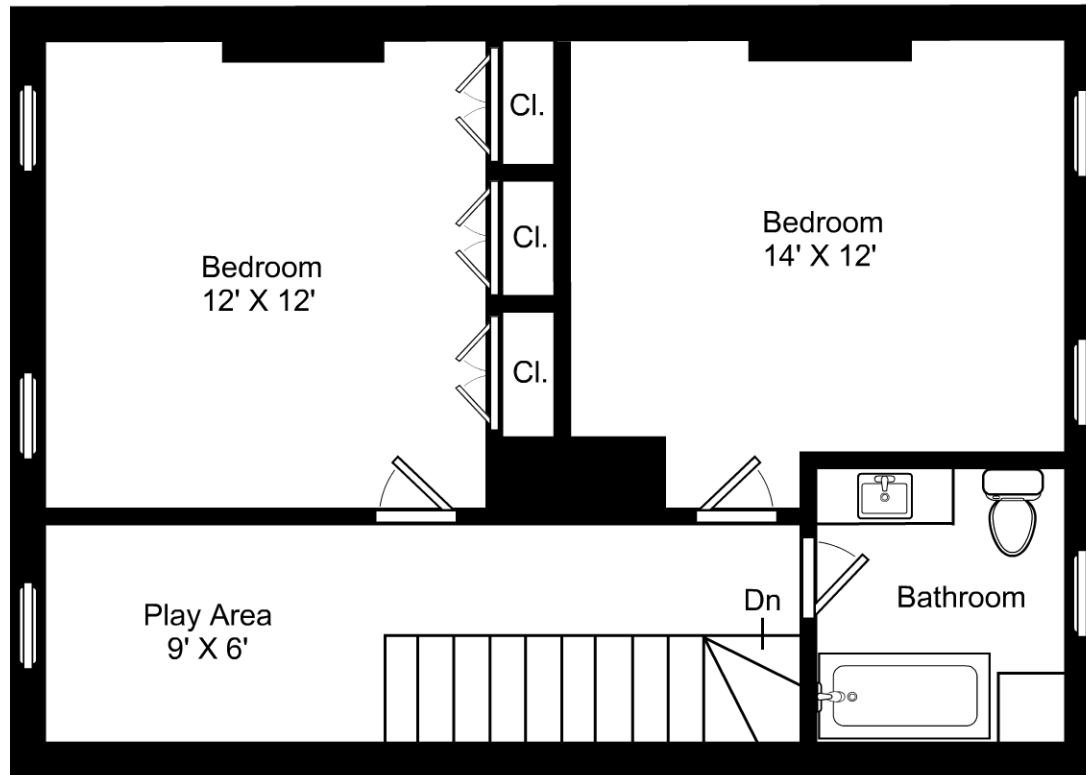


This is an artistic rendering, not a technical drawing. Dimensions are estimates and are not guaranteed. May not be to exact scale.

3/16" = 1'-0"
 └─ = 12"

40 Bradford Street Boston / Third Floor

Listing no. 20190122A2

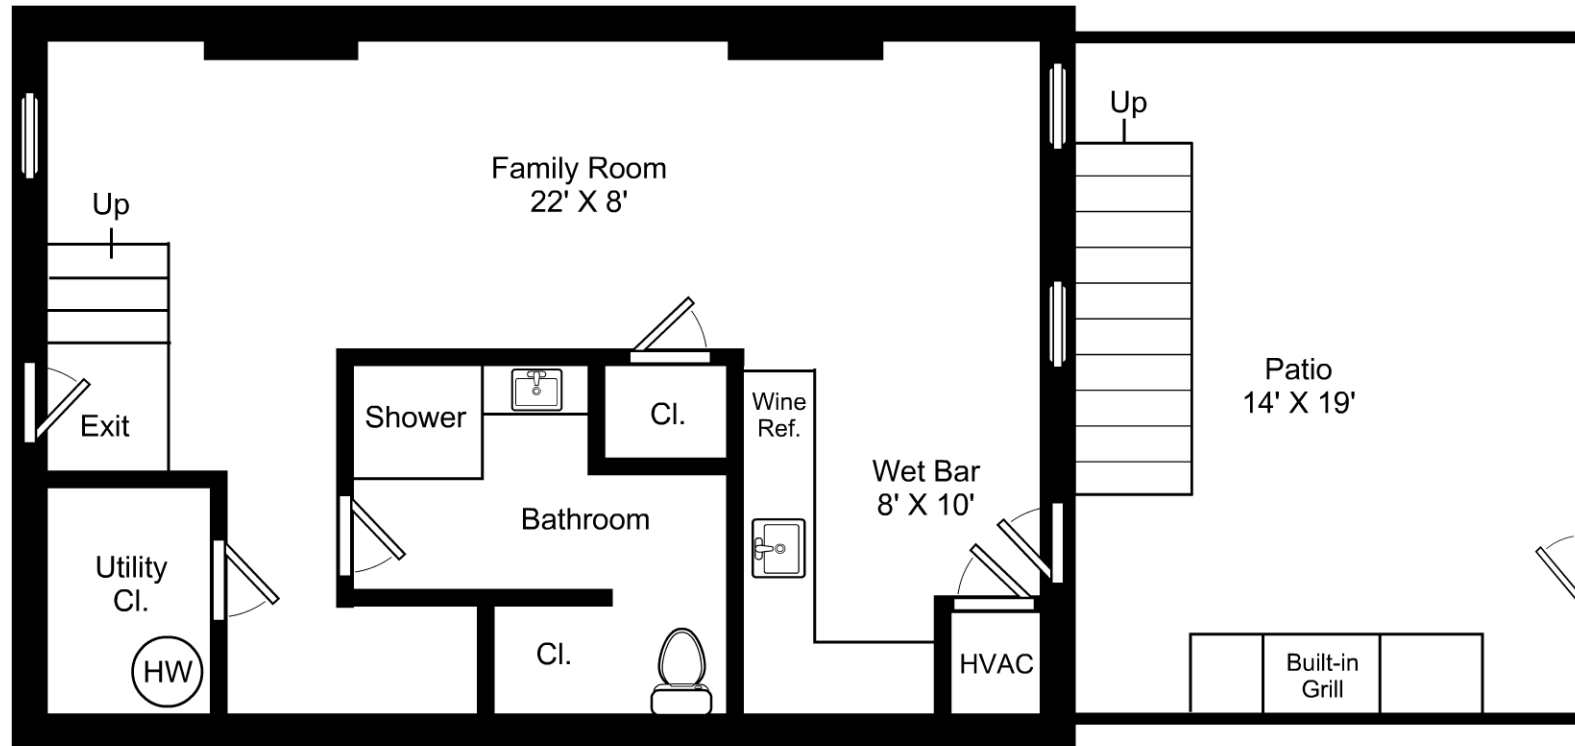

This is an artistic rendering, not a technical drawing. Dimensions are estimates and are not guaranteed. May not be to exact scale.

3/16" = 1'-0"
 └─ = 12"

40 Bradford Street Boston / Lower Level

Listing no. 20190122A2