

This is an artistic rendering, not a technical drawing. Dimensions are estimates and are not guaranteed. May not be to exact scale.

1/16" = 1'-0"

└ = 12"

49 Juniper Road Weston / First Floor

Listing no. 20190123A3




This is an artistic rendering, not a technical drawing. Dimensions are estimates and are not guaranteed. May not be to exact scale.

1/8" = 1'-0"
 — = 12"

49 Juniper Road Weston / Second Floor

Listing no. 20190123A3

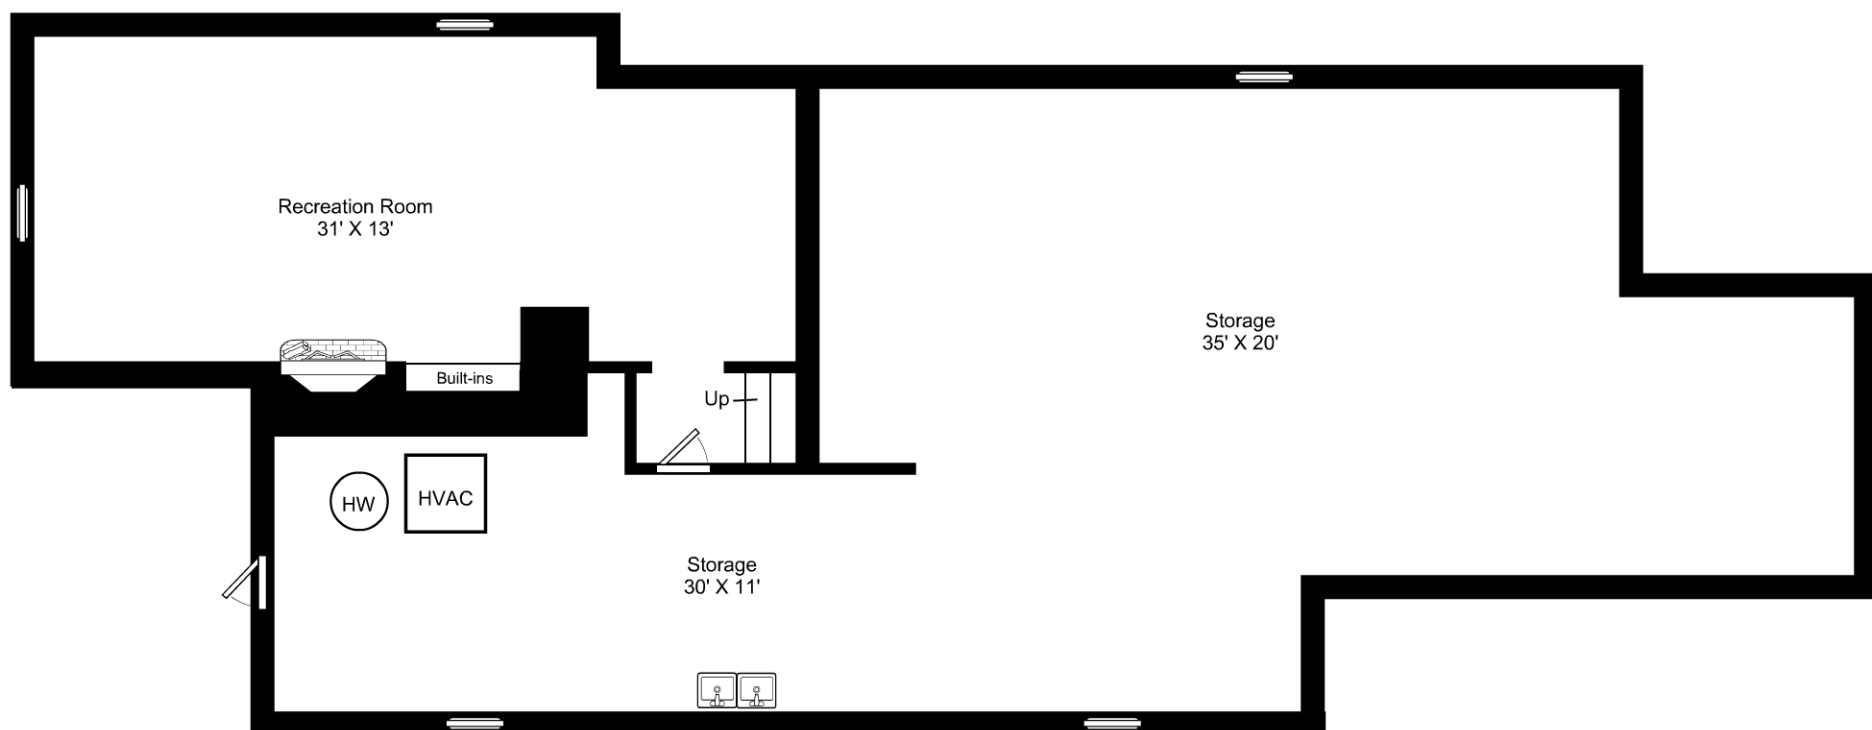

This is an artistic rendering, not a technical drawing. Dimensions are estimates and are not guaranteed. May not be to exact scale.

1/8" = 1'-0"
└─ = 12"

49 Juniper Road Weston / Lower Level

Listing no. 20190123A3