


Artistic rendering for visual purposes only. Dimensions are estimates and are not guaranteed. May not be to exact scale.

1/8" = 1'-0"
— = 12"

50 Dwight Street, Unit 1 / Parlor Level

Listing no. 20190205S1

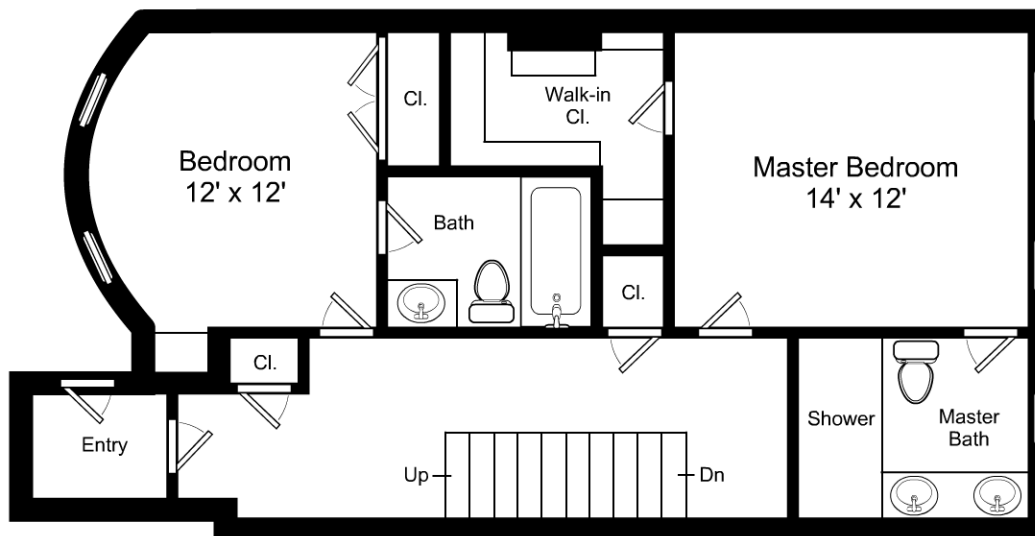


Artistic rendering for visual purposes only. Dimensions are estimates and are not guaranteed. May not be to exact scale.

1/8" = 1'-0"
 — = 12"

50 Dwight Street, Unit 1 / Street Level

Listing no. 20190205S1

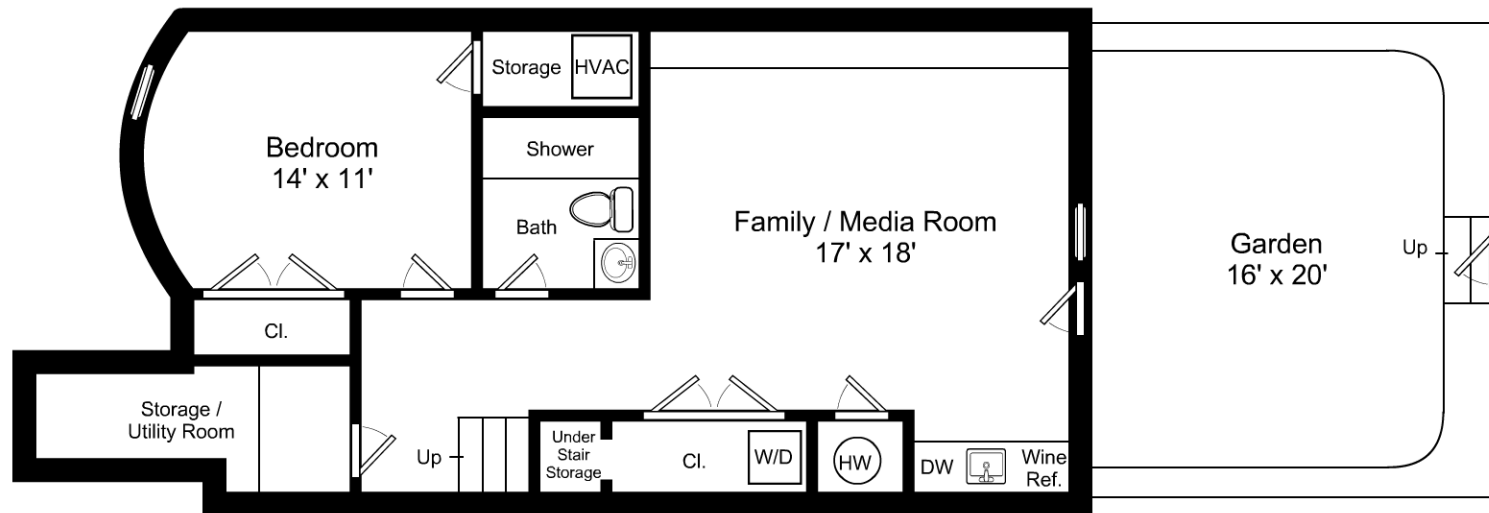

Artistic rendering for visual purposes only. Dimensions are estimates and are not guaranteed. May not be to exact scale.

1/8" = 1'-0"
 — = 12"

50 Dwight Street, Unit 1 / Garden Level

Listing no. 20190205S1