


3/32" = 1'-0"

└ = 12"

## 40 Possum Road / First Floor

Listing no. 20190306S1



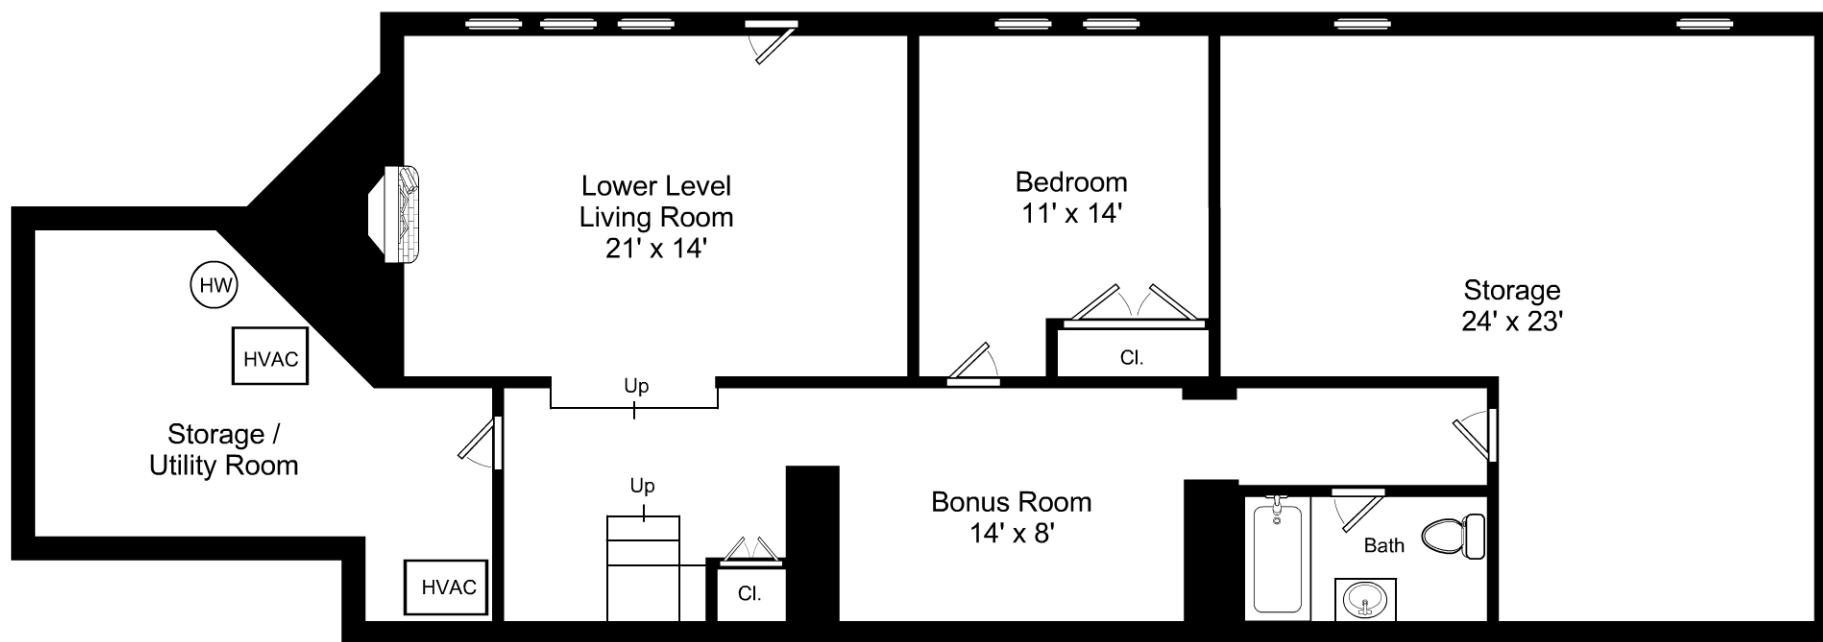

Artistic Rendering for visual purposes only. Dimensions are estimates and are not guaranteed. May not be to exact scale.

1/8" = 1'-0"  
└─ = 12"

## 40 Possum Road / Lower Level

Listing no. 20190306S1