




This is an artistic rendering, not a technical drawing. Dimensions are estimates and are not guaranteed. May not be to exact scale.

Not to scale

1" = 12"

37 Partridge Hill Road Weston / First Floor

Listing no. 20190321A1

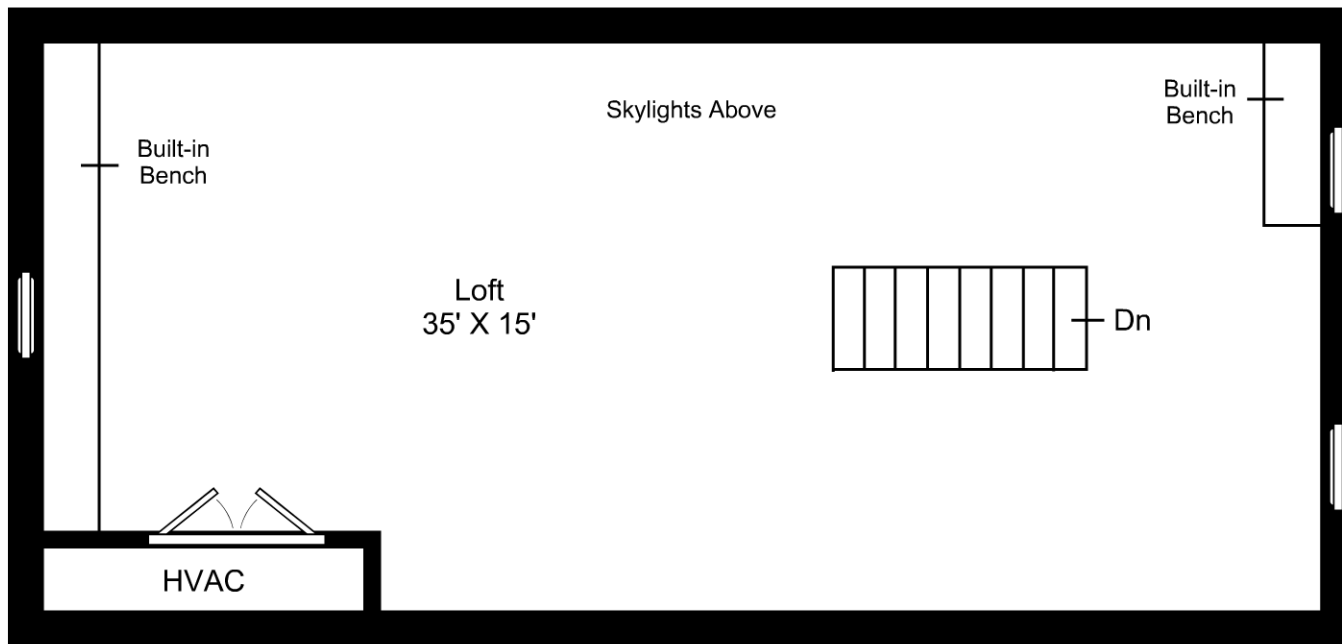


This is an artistic rendering, not a technical drawing. Dimensions are estimates and are not guaranteed. May not be to exact scale.

3/16" = 1'-0"
— = 12"

37 Partridge Hill Road Weston / Third Floor

Listing no. 20190321A1

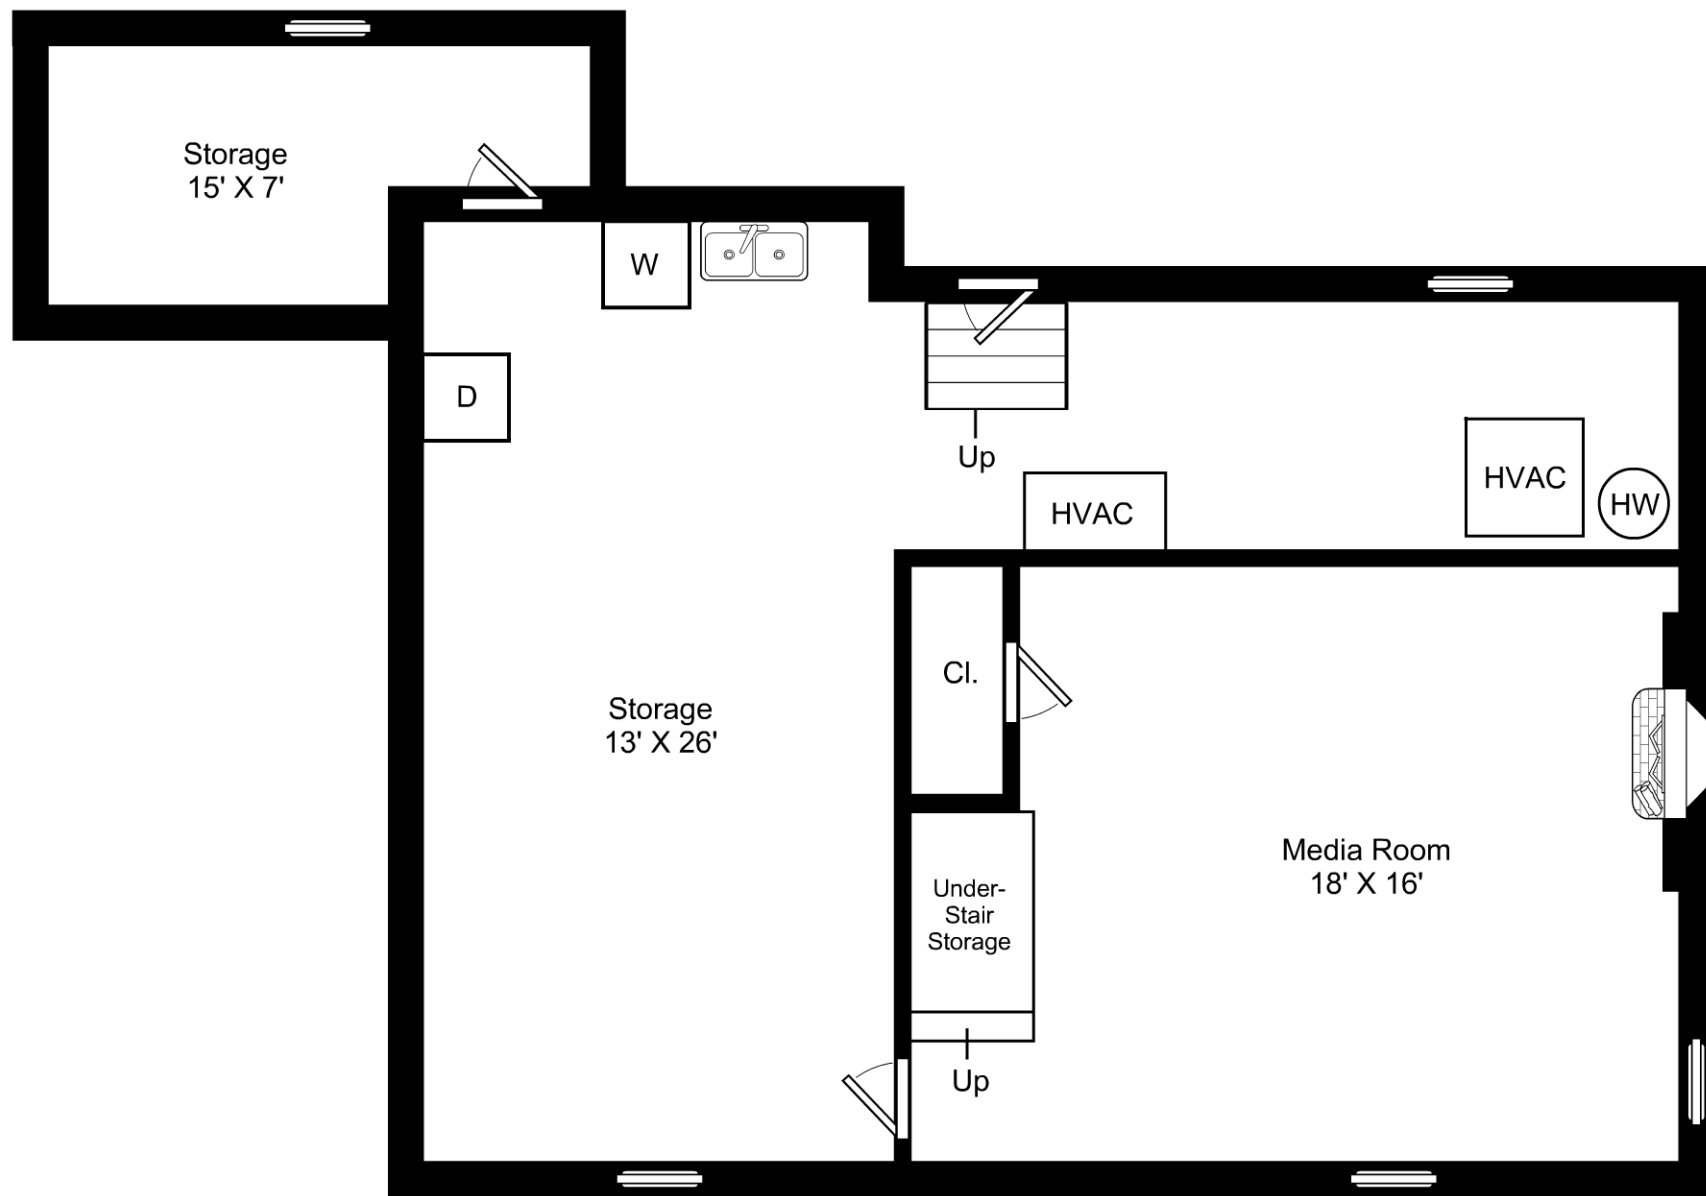

This is an artistic rendering, not a technical drawing. Dimensions are estimates and are not guaranteed. May not be to exact scale.

3/16" = 1'-0"
 — = 12"

37 Partridge Hill Road Weston / Lower Level

Listing no. 20190321A1