

$$1/16'' = 1'-0''$$
 $\beta = 12''$



This is an artistic rendering, not a technical drawing. Dimensions are estimates and are not guaranteed. May not be to exact scale.

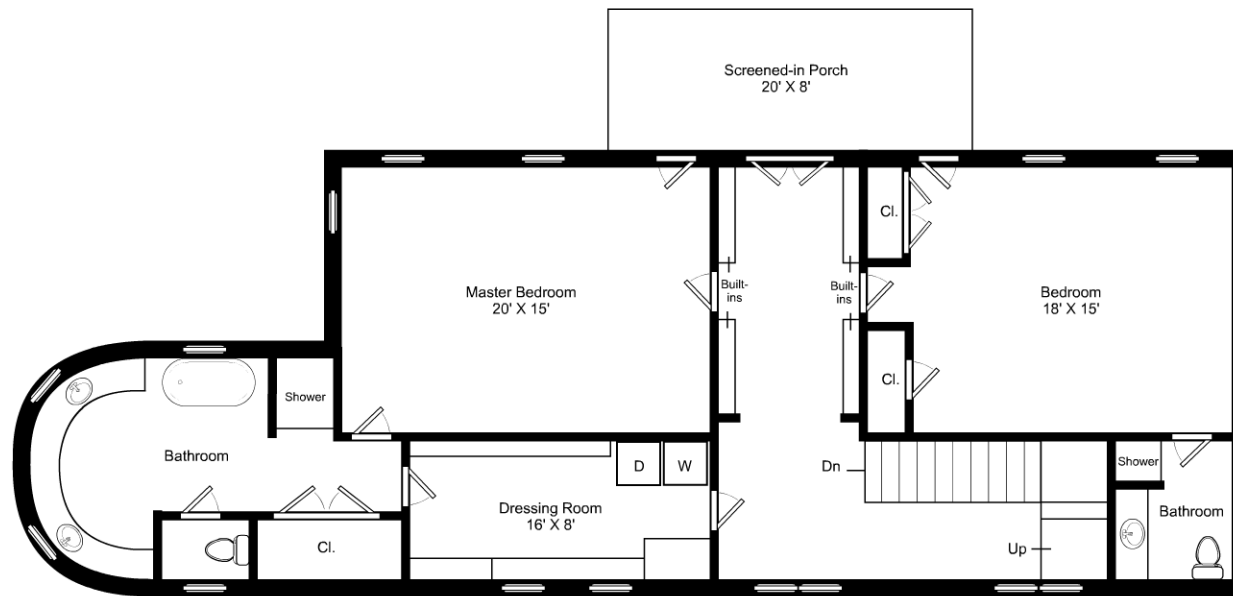


Attached Apartment

3/32" = 1'-0"
 └─ = 12"

25 Mattarest Lane Dartmouth / Second Floor

Listing no. 20190404A1

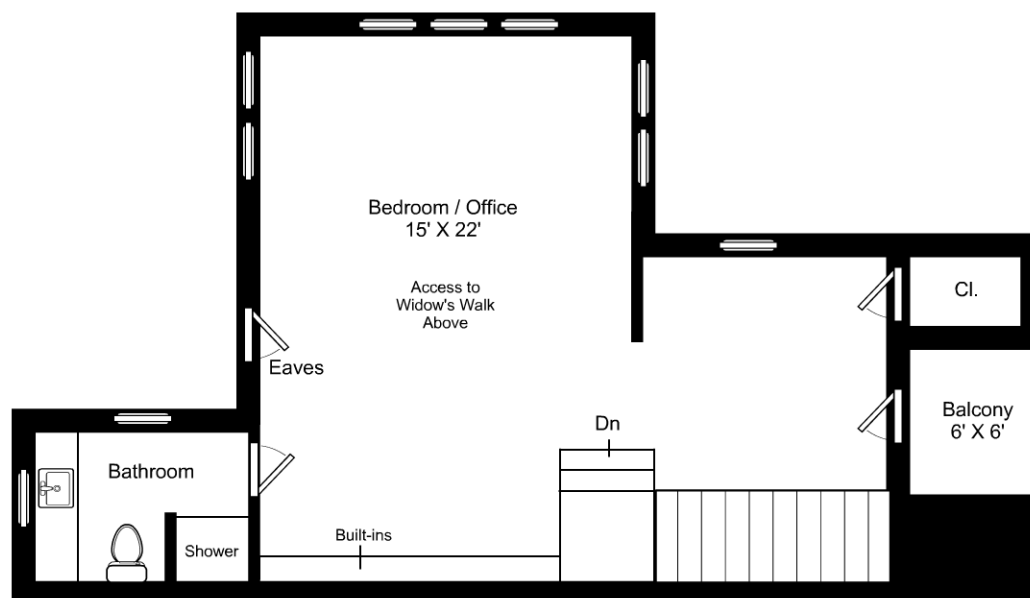


This is an artistic rendering, not a technical drawing. Dimensions are estimates and are not guaranteed. May not be to exact scale.

1/8" = 1'-0"
 └─ = 12"

25 Mattarest Lane Dartmouth / Third Floor

Listing no. 20190404A1

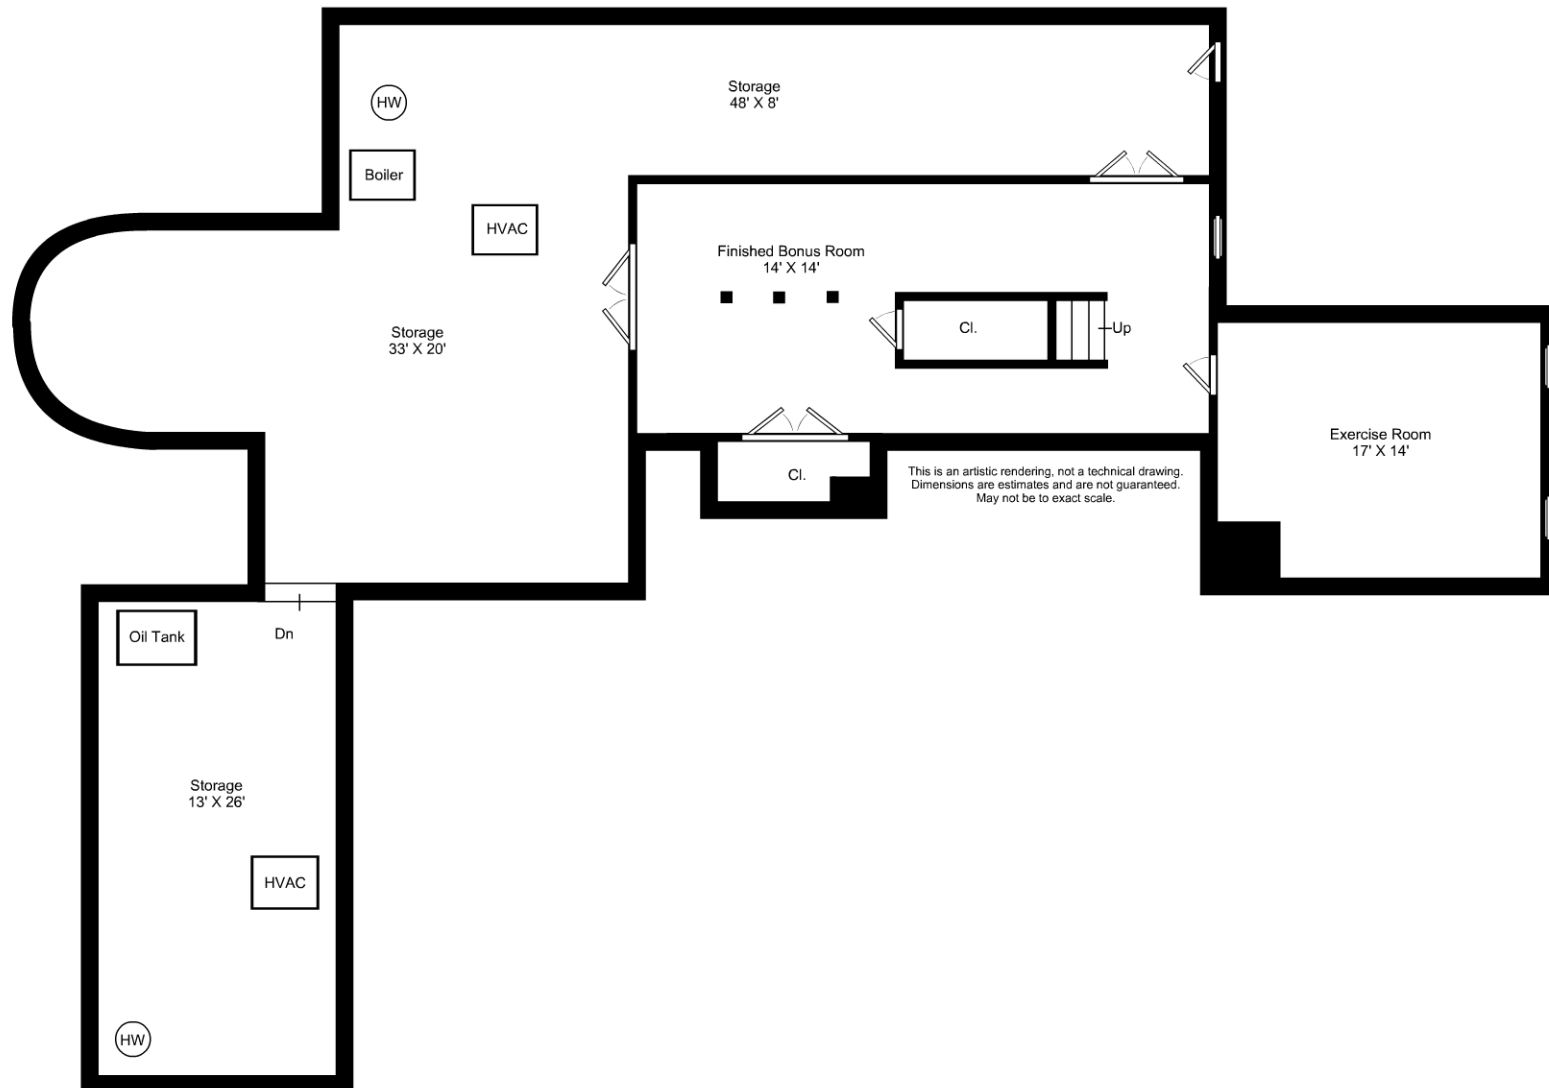

3/32" = 1'-0"
 └─ = 12"

25 Mattarest Lane Dartmouth / Lower Level

Listing no. 20190404A1