


This is an artistic rendering, not a technical drawing.  
Dimensions are estimates and are not guaranteed.  
May not be to exact scale.  
Ceiling Height: 9' 5"

1/8" = 1'-0"  
— = 12"

## 443 Marlborough St / First Floor

Listing no. 20160314K1

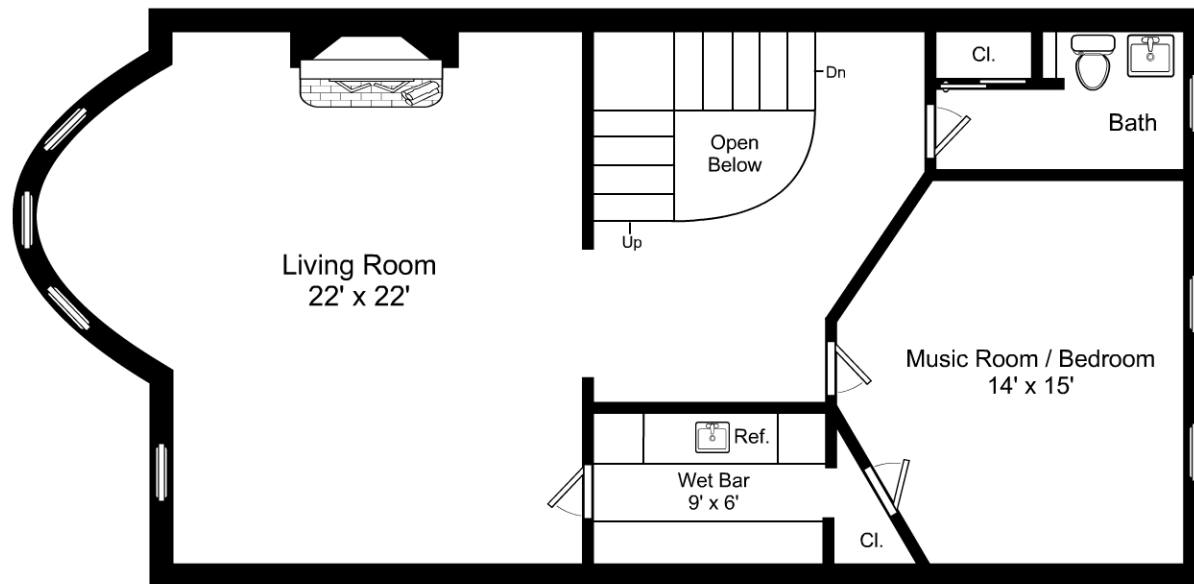


This is an artistic rendering, not a technical drawing.  
Dimensions are estimates and are not guaranteed.  
May not be to exact scale.  
Ceiling Height: 9' 5"

1/8" = 1'-0"  
— = 12"

## 443 Marlborough St / Second Floor

Listing no. 20160314K1

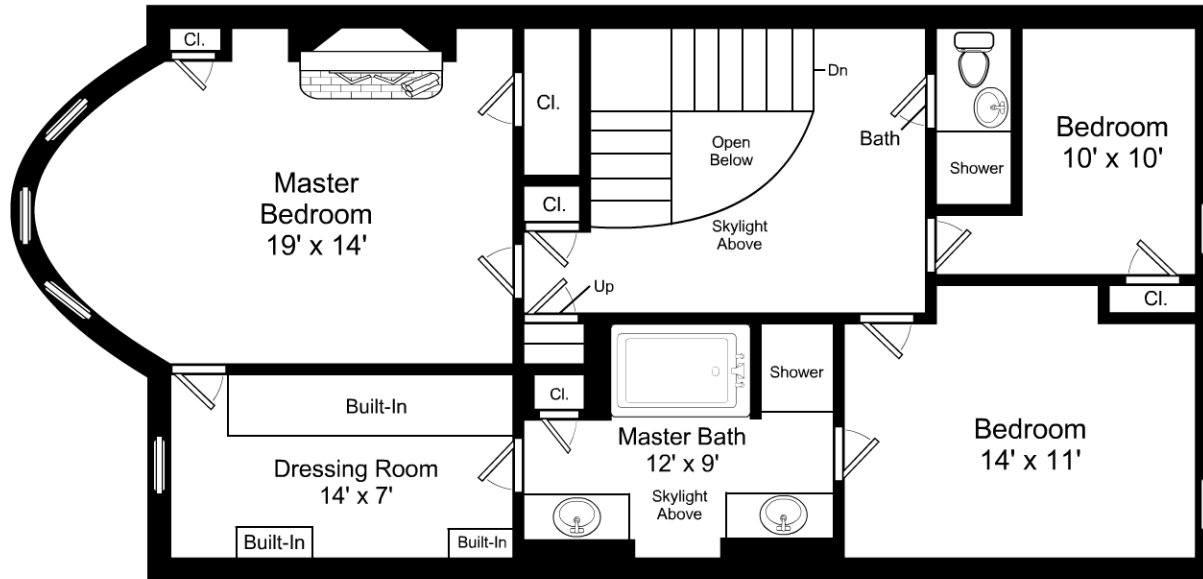


This is an artistic rendering, not a technical drawing.  
 Dimensions are estimates and are not guaranteed.  
 May not be to exact scale.  
 Ceiling Height: 8' 8"

1/8" = 1'-0"  
 — = 12"

## 443 Marlborough St / Third Floor

Listing no. 20160314K1

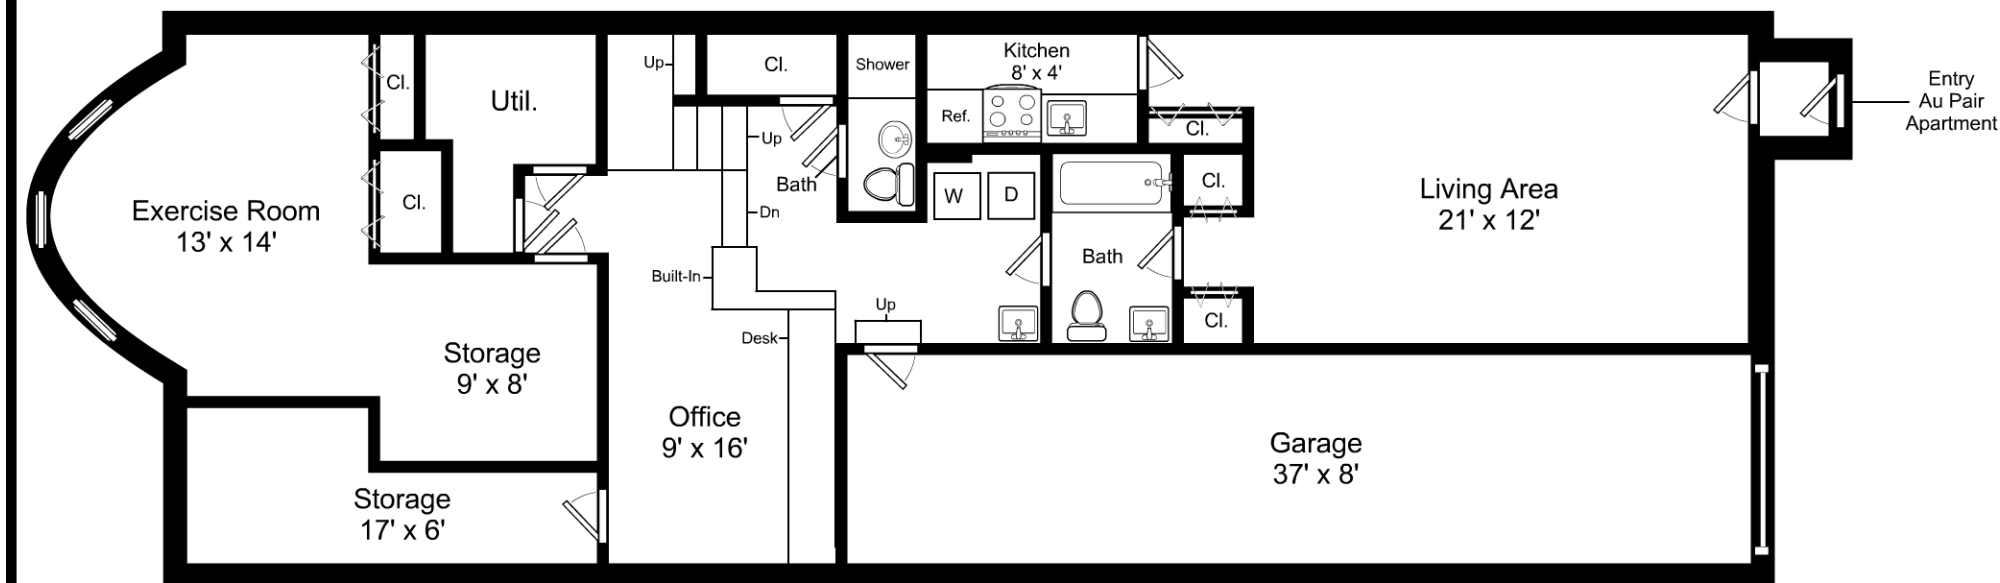

This is an artistic rendering, not a technical drawing.  
 Dimensions are estimates and are not guaranteed.  
 May not be to exact scale.  
 Ceiling Height: 8' 0" - 10' 0"

1/8" = 1'-0"  
 — = 12"

## 443 Marlborough St / Garden Level

Listing no. 20160314K1