

This is an artistic rendering, not a technical drawing. Dimensions are estimates and are not guaranteed. May not be to exact scale.


Ceiling Height: 10'3"

1/8" = 1'-0"

— = 12"

2 Saint Charles Street / First Floor

Listing no. 20161201S1

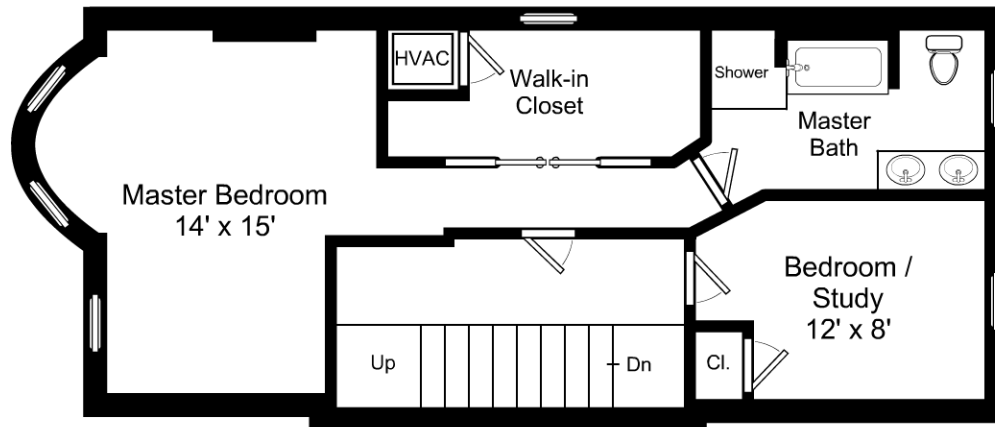


This is an artistic rendering, not a technical drawing. Dimensions are estimates and are not guaranteed. May not be to exact scale.
Ceiling Height: 9'4"

1/8" = 1'-0"
— = 12"

2 Saint Charles Street / Second Floor

Listing no. 20161201S1

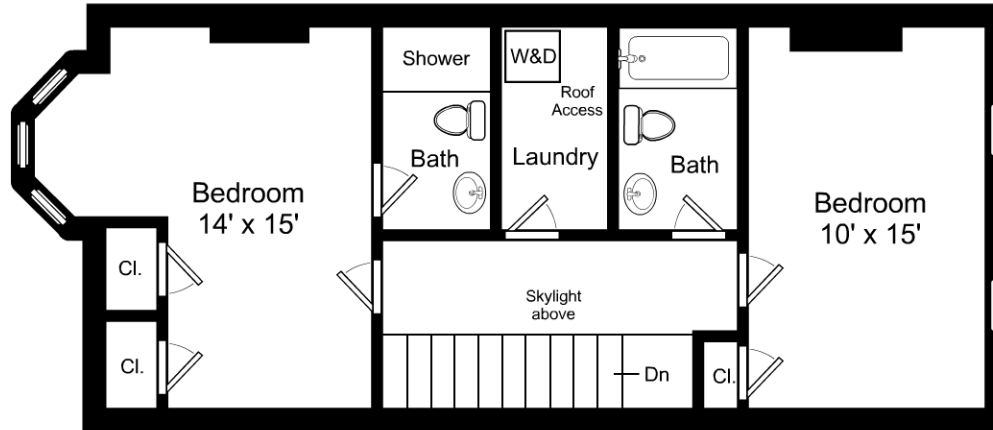

This is an artistic rendering, not a technical drawing. Dimensions are estimates and are not guaranteed. May not be to exact scale.


Ceiling Height: 9'7"

1/8" = 1'-0"

— = 12"

2 Saint Charles Street / Third Floor

Listing no. 20161201S1

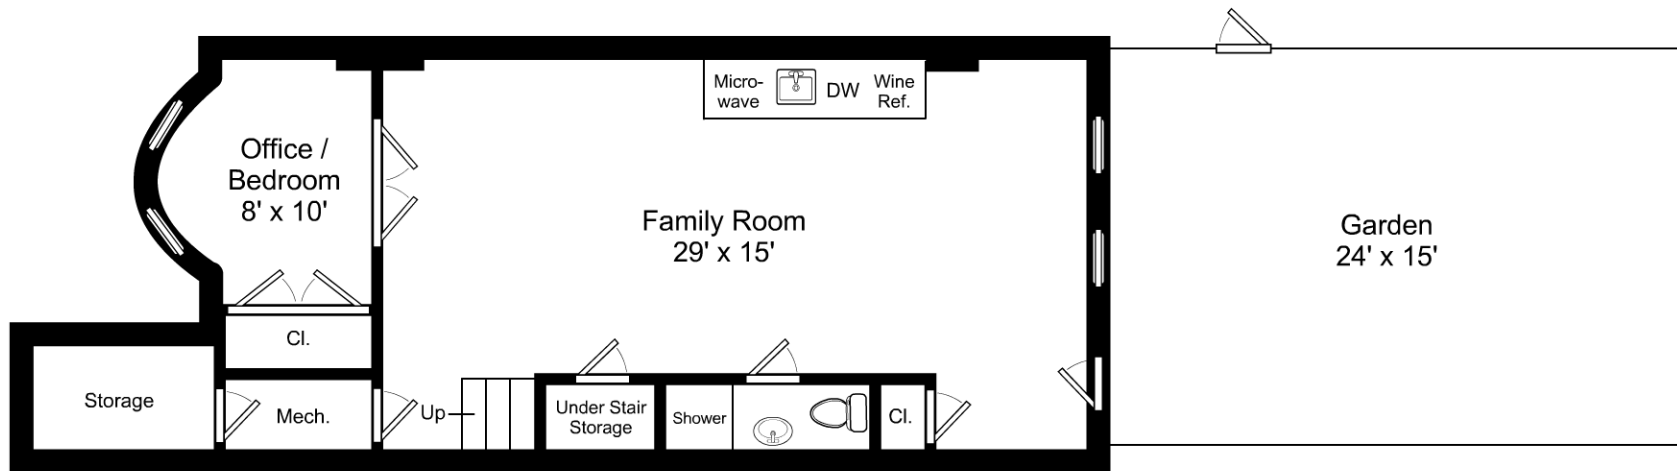

This is an artistic rendering, not a technical drawing. Dimensions are estimates and are not guaranteed. May not be to exact scale.
Ceiling Height: 9'6"

1/8" = 1'-0"
— = 12"

2 Saint Charles Street / Lower Level

Listing no. 20161201S1