


This is an artistic rendering, not a technical drawing. Dimensions are estimates and are not guaranteed. May not be to exact scale.

1/8" = 1'-0"
└─ = 12"

78 Mount Vernon Street / Parlor Level

Listing no. 20170410S1

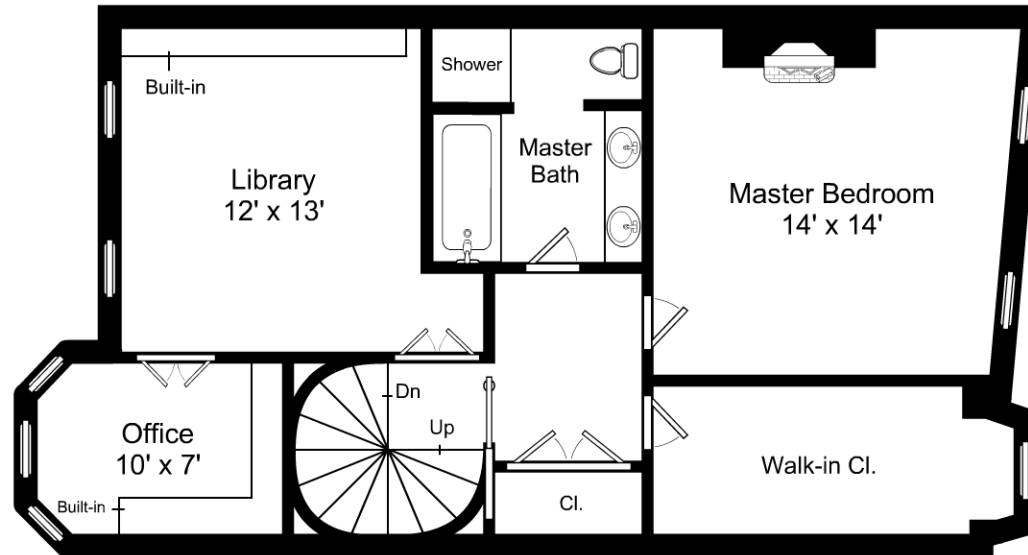


This is an artistic rendering, not a technical drawing. Dimensions are estimates and are not guaranteed. May not be to exact scale.

1/8" = 1'-0"
 — = 12"

78 Mount Vernon Street / Second Floor

Listing no. 20170410S1

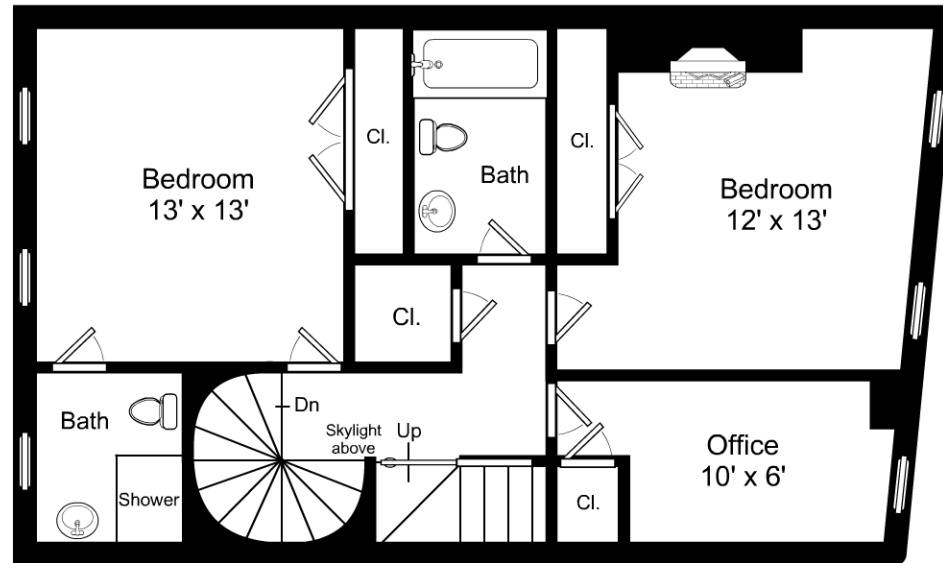


This is an artistic rendering, not a technical drawing. Dimensions are estimates and are not guaranteed. May not be to exact scale.

1/8" = 1'-0"
 — = 12"

78 Mount Vernon Street / Third Floor

Listing no. 20170410S1

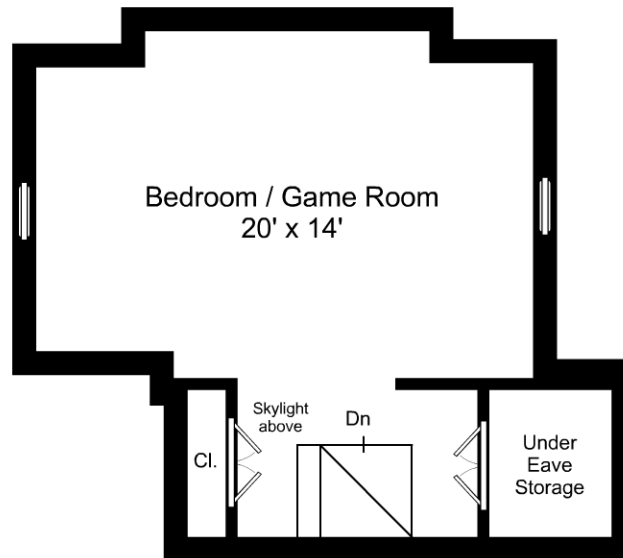


This is an artistic rendering, not a technical drawing. Dimensions are estimates and are not guaranteed. May not be to exact scale.

1/8" = 1'-0"
— = 12"

78 Mount Vernon Street / Fourth Floor


Listing no. 20170410S1

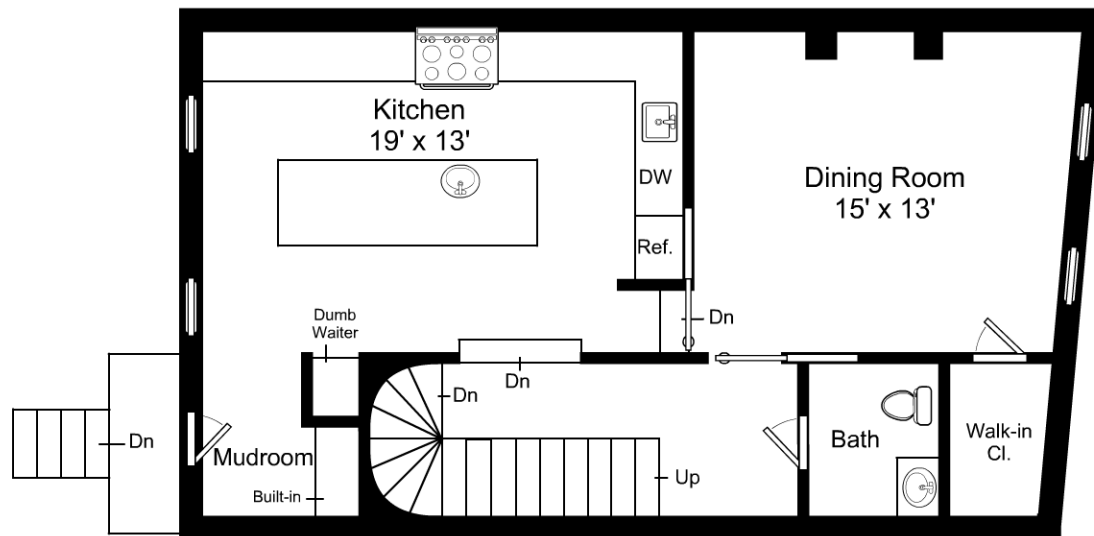

1/8" = 1'-0"
 └─ = 12"

78 Mount Vernon Street / Street Level

Listing no. 20170410S1

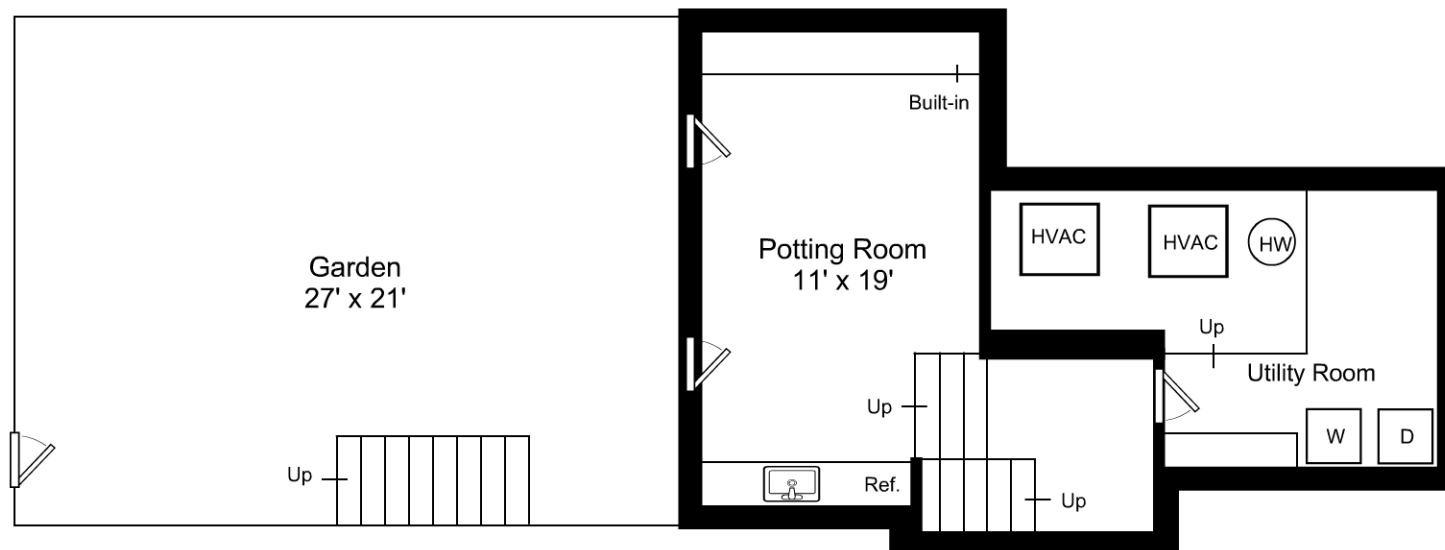

This is an artistic rendering, not a technical drawing. Dimensions are estimates and are not guaranteed. May not be to exact scale.

1/8" = 1'-0"
 — = 12"

78 Mount Vernon Street / Garden Level

Listing no. 20170410S1