


This is an artistic rendering, not a technical drawing. Dimensions are estimates and are not guaranteed. May not be to exact scale.
Ceiling Height: 9'2"

55 Gray Street / Second Floor / Entry Level

Listing no. 20170419S1

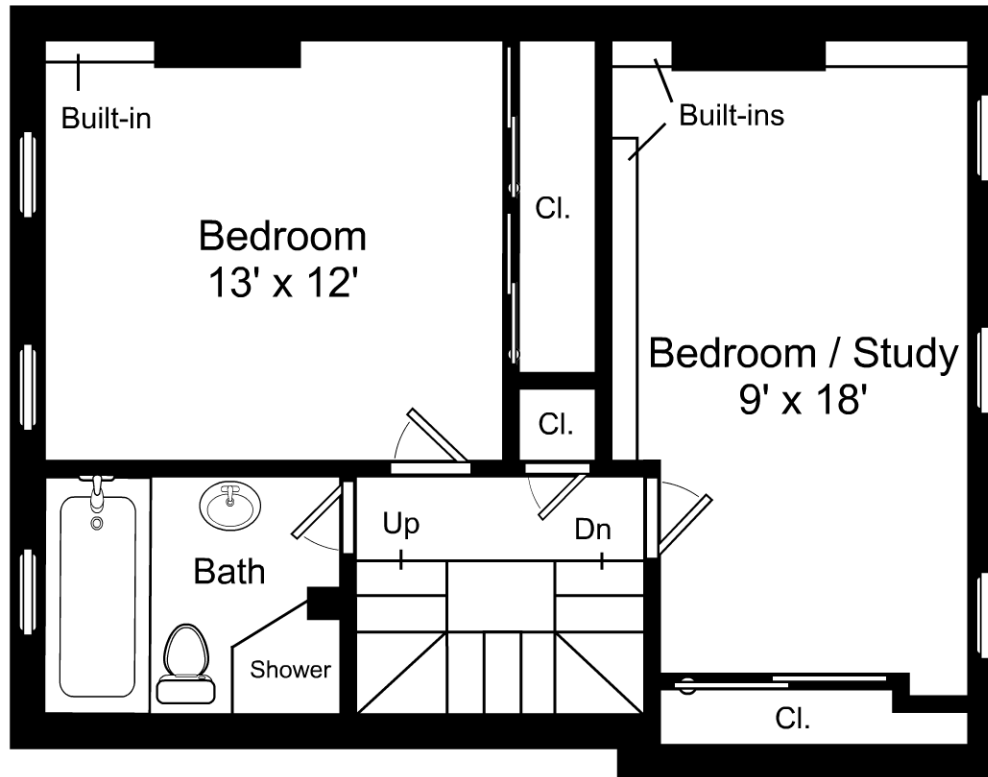


This is an artistic rendering, not a technical drawing. Dimensions are estimates and are not guaranteed. May not be to exact scale.

Ceiling Height: 8'5"

55 Gray Street / Third Floor

Listing no. 20170419S1

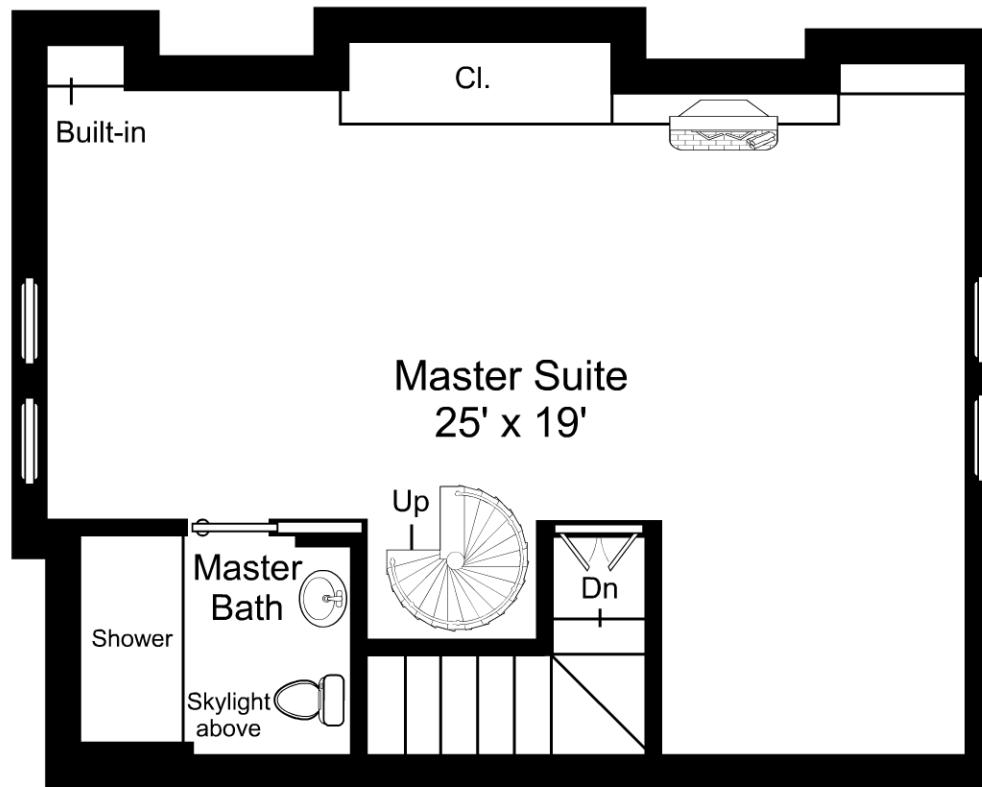

This is an artistic rendering, not a technical drawing. Dimensions are estimates and are not guaranteed. May not be to exact scale.


Ceiling Height: 9'0"

3/16" = 1'-0"

— = 12"

55 Gray Street / Fourth Floor

Listing no. 20170419S1

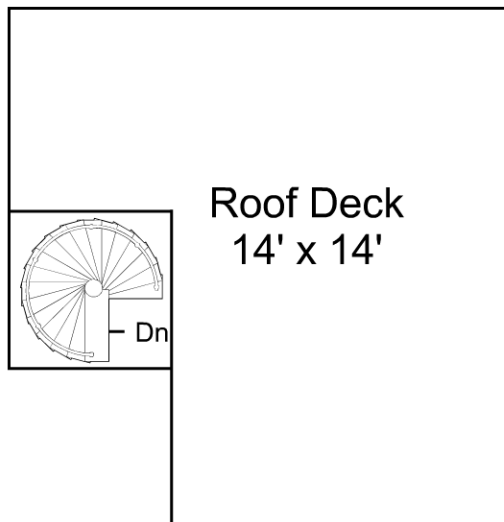


This is an artistic rendering, not a technical drawing. Dimensions are estimates and are not guaranteed. May not be to exact scale.

$\frac{3}{16}'' = 1'-0''$
— = 12"

55 Gray Street / Roof Deck

Listing no. 20170419S1

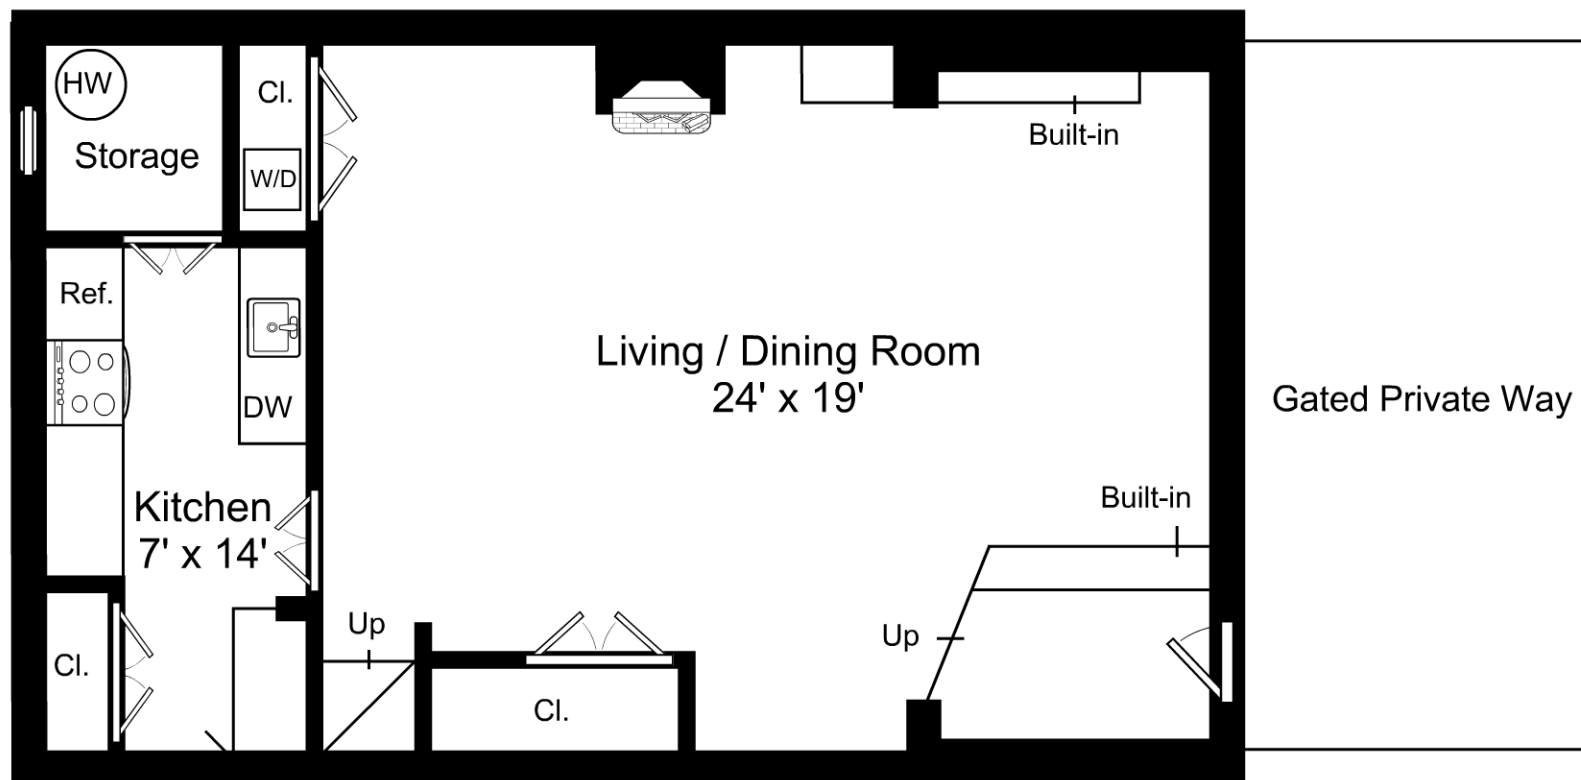

This is an artistic rendering, not a technical drawing. Dimensions are estimates and are not guaranteed. May not be to exact scale.

Ceiling Height: 7'0" - 17'6"

3/16" = 1'-0"
 — = 12"

55 Gray Street / First Floor

Listing no. 20170419S1