


This is an artistic rendering, not a technical drawing. Dimensions are estimates and are not guaranteed.  
May not be to exact scale.  
Ceiling Height: 9' 10"



1/8" = 1'-0"  
— = 12"


## 14 Rutland Square / First Floor

Listing no. 20150422K1

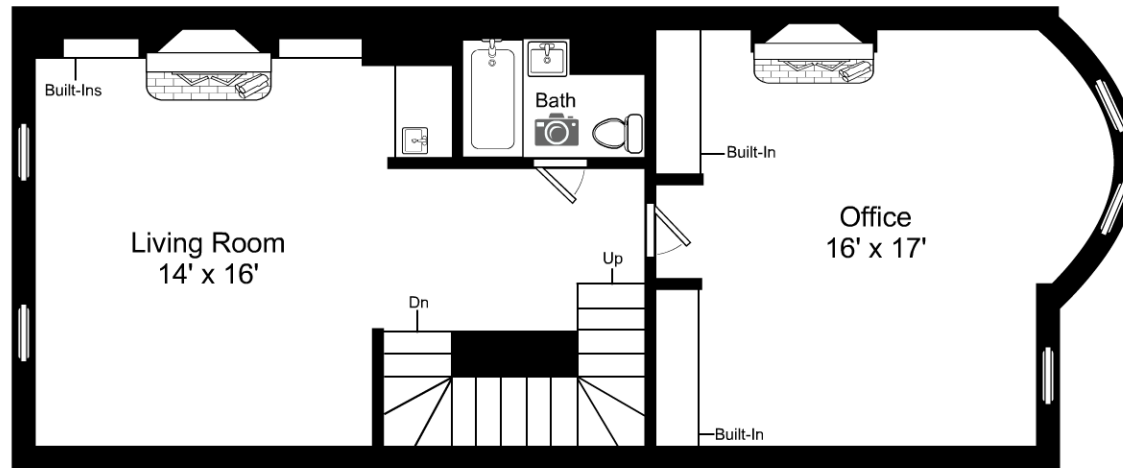

## 14 Rutland Square / Second Floor

Listing no. 20150422K1

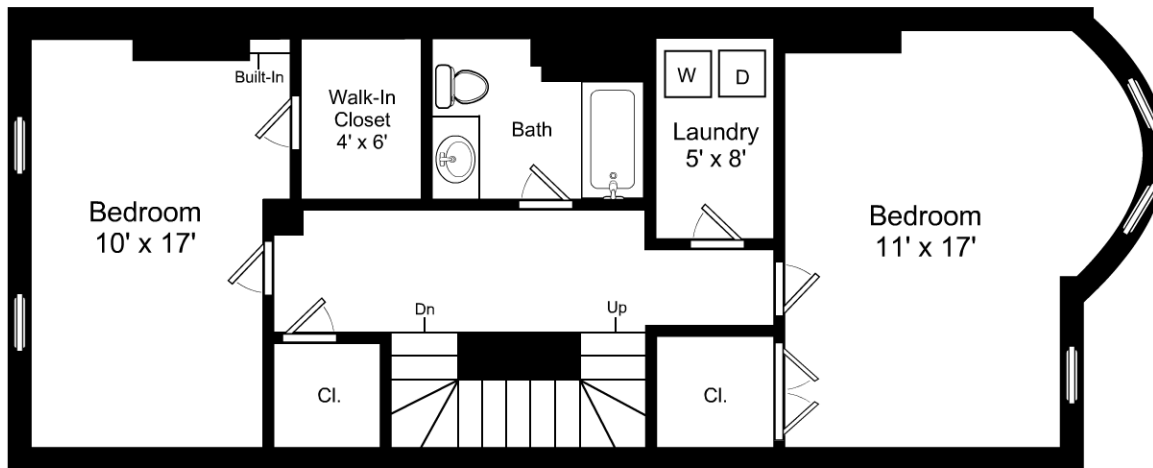


This is an artistic rendering, not a technical drawing. Dimensions are estimates and are not guaranteed.  
May not be to exact scale.  
Ceiling Height: 8' 11"



1/8" = 1'-0"  
└─ = 12"

## 14 Rutland Square / Third Floor

Listing no. 20150422K1

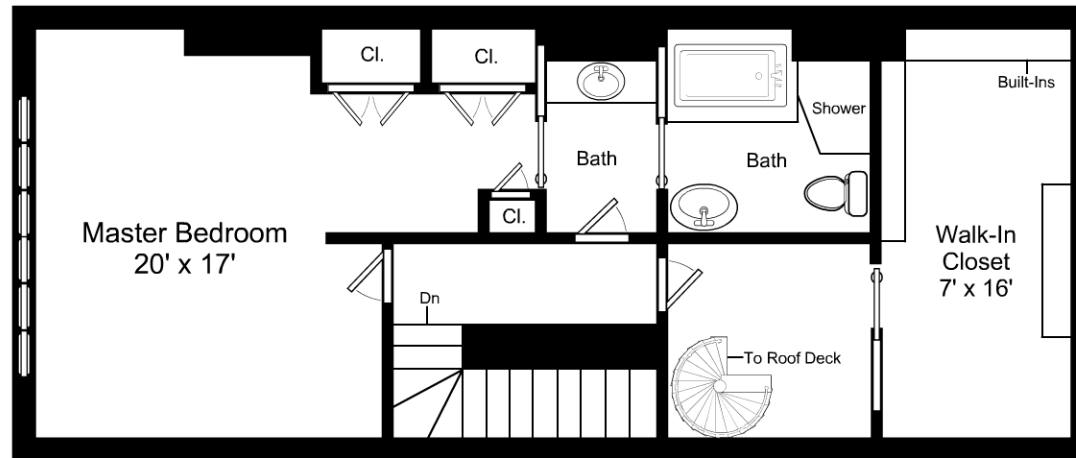


This is an artistic rendering, not a technical drawing. Dimensions are estimates and are not guaranteed.  
May not be to exact scale.  
Ceiling Height: 9' 6"



1/8" = 1'-0"  
— = 12"

## 14 Rutland Square / Fourth Floor

Listing no. 20150422K1

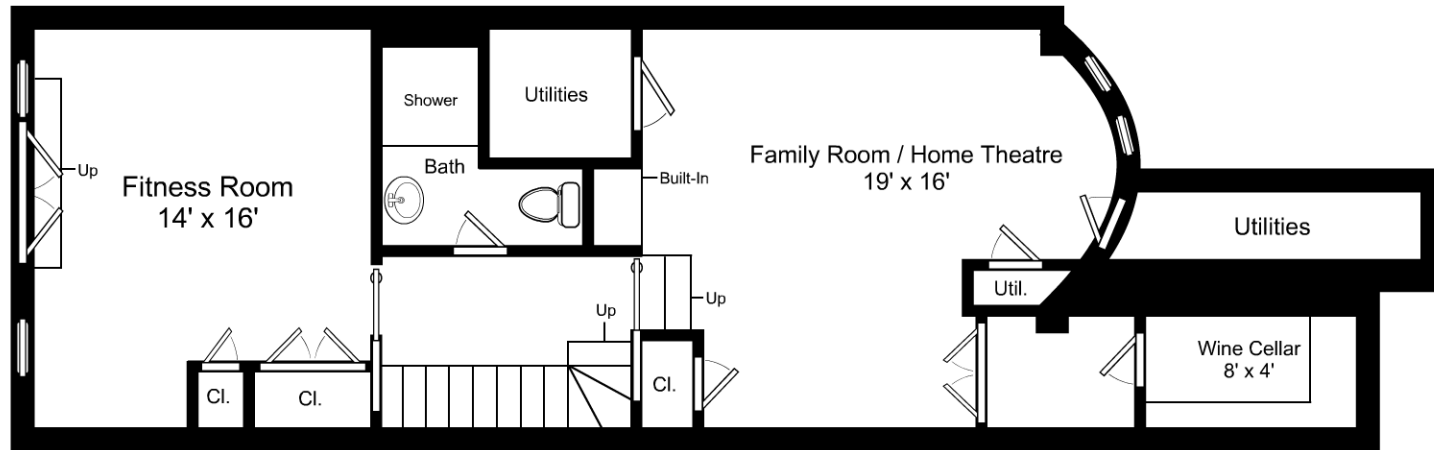



This is an artistic rendering, not a technical drawing. Dimensions are estimates and are not guaranteed.  
May not be to exact scale.  
Ceiling Height: 9' 5" - 8"



1/8" = 1'-0"  
— = 12"

## 14 Rutland Square / Lower Level

Listing no. 20150422K1

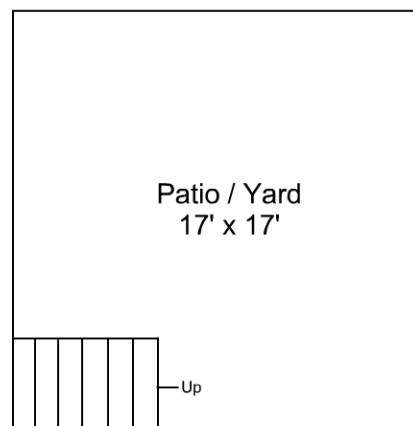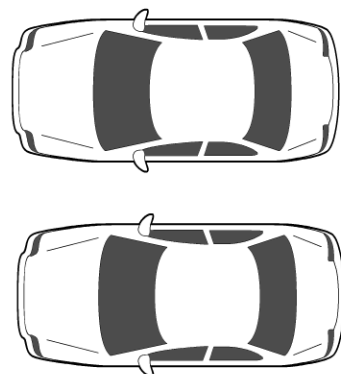

This is an artistic rendering, not a technical drawing.  
Dimensions are estimates and are not guaranteed.  
May not be to exact scale.




1/8" = 1'-0"  
└─ = 12"

## 14 Rutland Square / Patio / Yard

Listing no. 20150422K1

Roof Deck  
17' x 9'

This is an artistic rendering, not a technical drawing.  
Dimensions are estimates and are not guaranteed.  
May not be to exact scale.

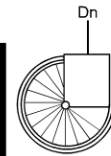

1/8" = 1'-0"

— = 12"

## 14 Rutland Square / Roof Deck

Listing no. 20150422K1