

Artistic Rendering for visual purposes only. Dimensions are estimates and are not guaranteed. May not be to exact scale.


Ceiling Height: 10'10"

1/8" = 1'-0"

└─ = 12"

45 Chestnut Street / First Floor

Listing no. 20180911S1

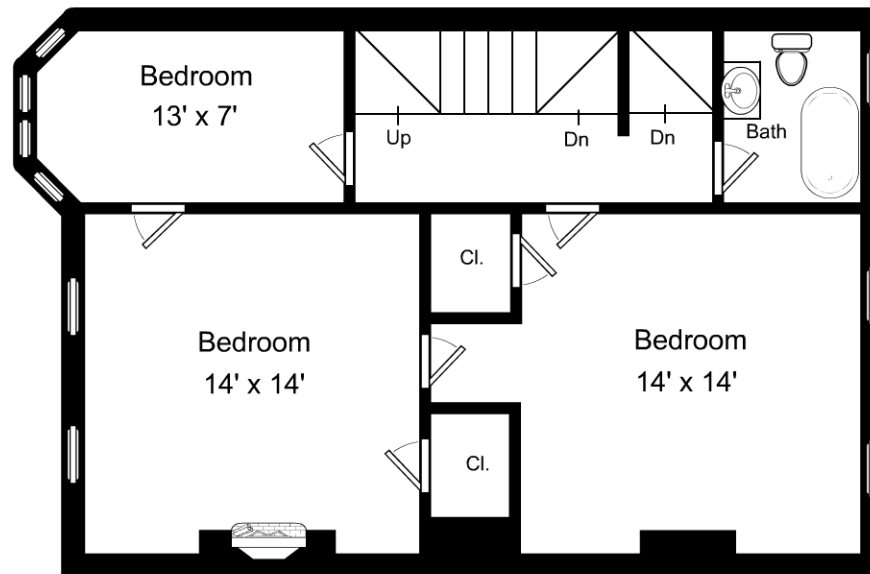


Artistic Rendering for visual purposes only. Dimensions are estimates and are not guaranteed. May not be to exact scale.

Ceiling Height: 9'6"

1/8" = 1'-0"
 └─ = 12"

45 Chestnut Street / Second Floor

Listing no. 20180911S1

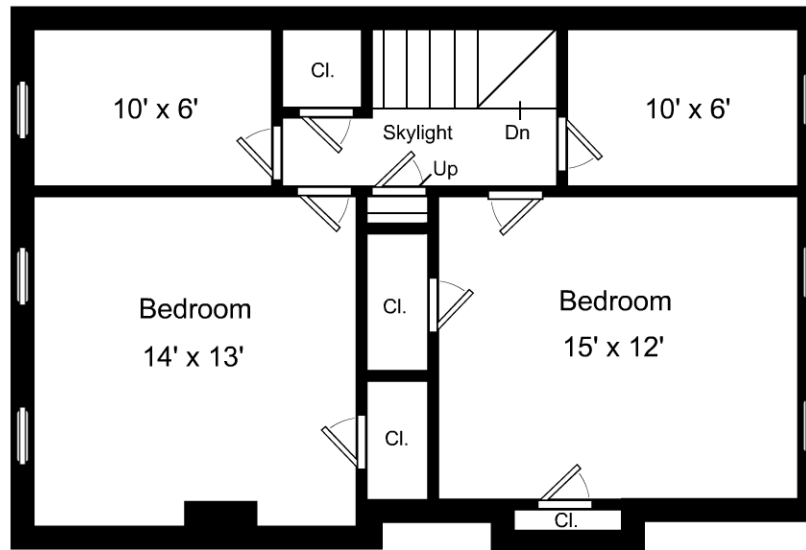


Artistic Rendering for visual purposes only. Dimensions are estimates and are not guaranteed. May not be to exact scale.
Ceiling Height: 8'6"

1/8" = 1'-0"
└─ = 12"

45 Chestnut Street / Third Floor

Listing no. 20180911S1

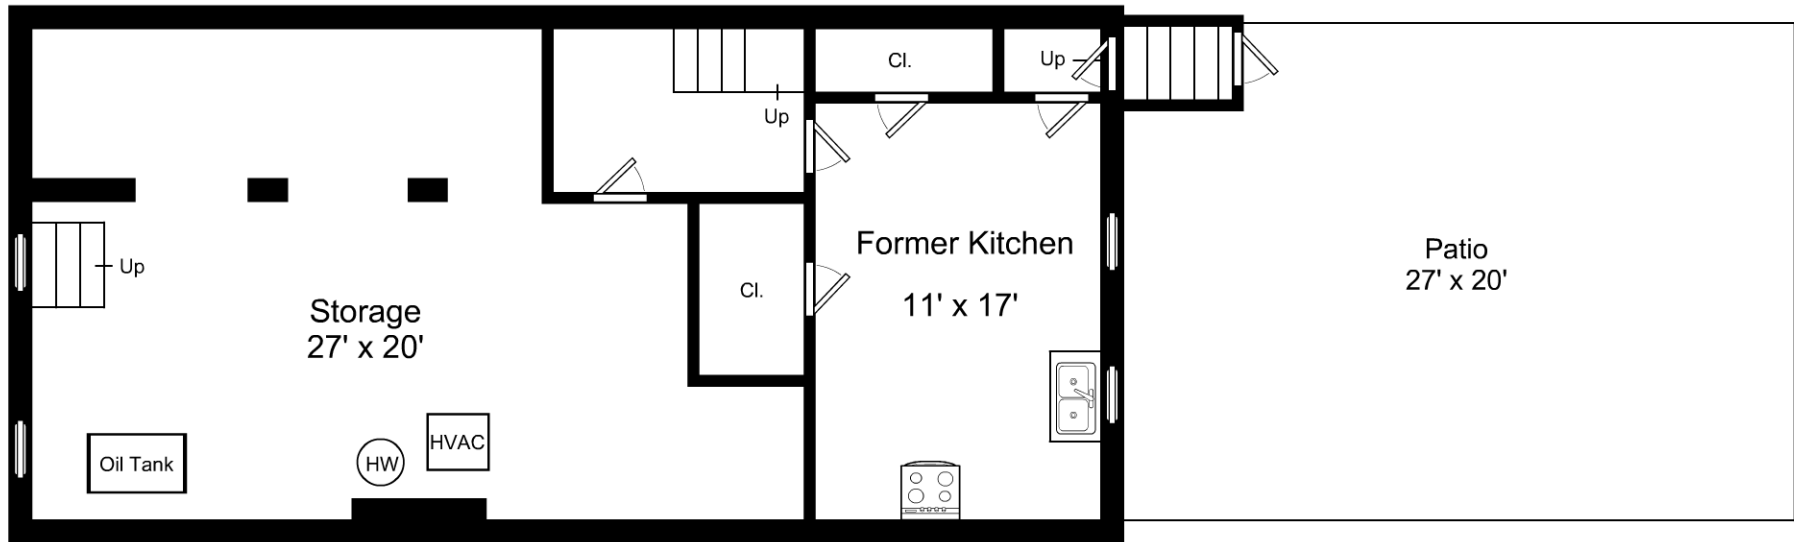

Artistic Rendering for visual purposes only. Dimensions are estimates and are not guaranteed. May not be to exact scale.
Ceiling Height: 8'6"

1/8" = 1'-0"
— = 12"

45 Chestnut Street / Lower Level

Listing no. 20180911S1